

TYPICAL FINISHES UNLESS NOTED OTHERWISE

FIELD STUCCO	P-1
TRIM/SILL STUCCO	P-2
SYNTHETIC STONE	SN-1
EXTERIOR WOOD TRIM	ST-1
EXTERIOR DOORS	ST-6
EXTERIOR WINDOWS AND FRAME	P-10
WINDOW SHUTTERS	P-5
PARAPET GAP FLASHING	P-2
ROOF FLUS-SLOPE ROOF TO PARAPET	P-1
ROOF FLUS-SLOPE ROOF TO STONE	P-2
RAFTER TAILS, FASCIA AND SOFFIT BELOW	ST-1
COMP. SHINGLE & CLAY TILE ROOF	P-2
ROOF MOUNTED LIGHTS	P-4
LOWERS/VENTS MATCH ADJACENT WALL FINISH	ST-1
GUTTERS/DOWNSPOUTS GALVANIZED FINISH	


GENERAL NOTES

1. ALL DIMENSIONS ARE TO ROUGH FRAME UNLESS NOTED OTHERWISE.
2. ALL FLASHING TO BE PAINTED TO MATCH ADJACENT WALL PAINT COLOR UNLESS NOTED OTHERWISE.

- ▲ 28 OCT. 2009 ADDENDUM #1
- ▲ 12 NOV. 2009 CITY COMMENTS
- ▲ 28 JAN. 2004 OWNER COMMENTS

Xref Z:\Restaurant\Carino's\ProtoB.4\Fin-sched.dwg


**01 FRONT ELEVATION**  
1/4"=1'-0"

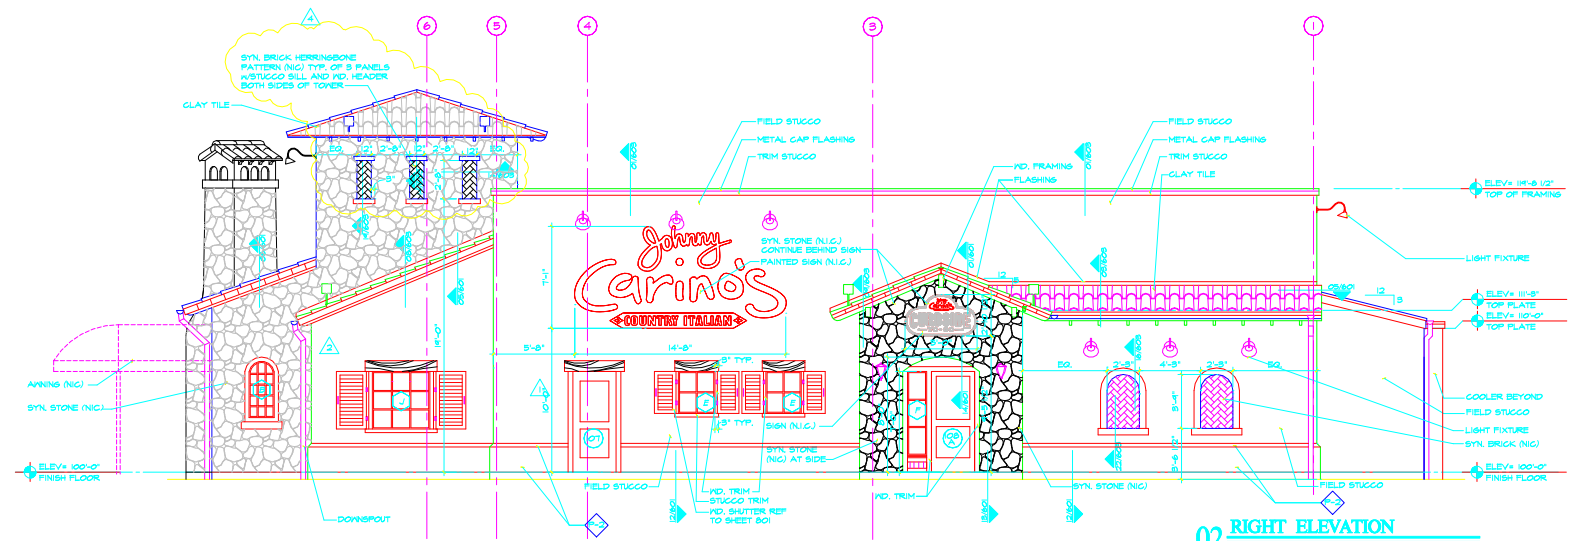



**02 RIGHT ELEVATION**  
1/4"=1'-0"

Xref Z:\Restaurant\Carino's\0334-Casa Grande, AZ\Tb-jc-casa.dwg

Architecture

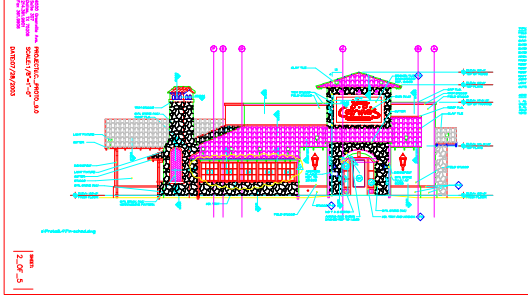

Architecture

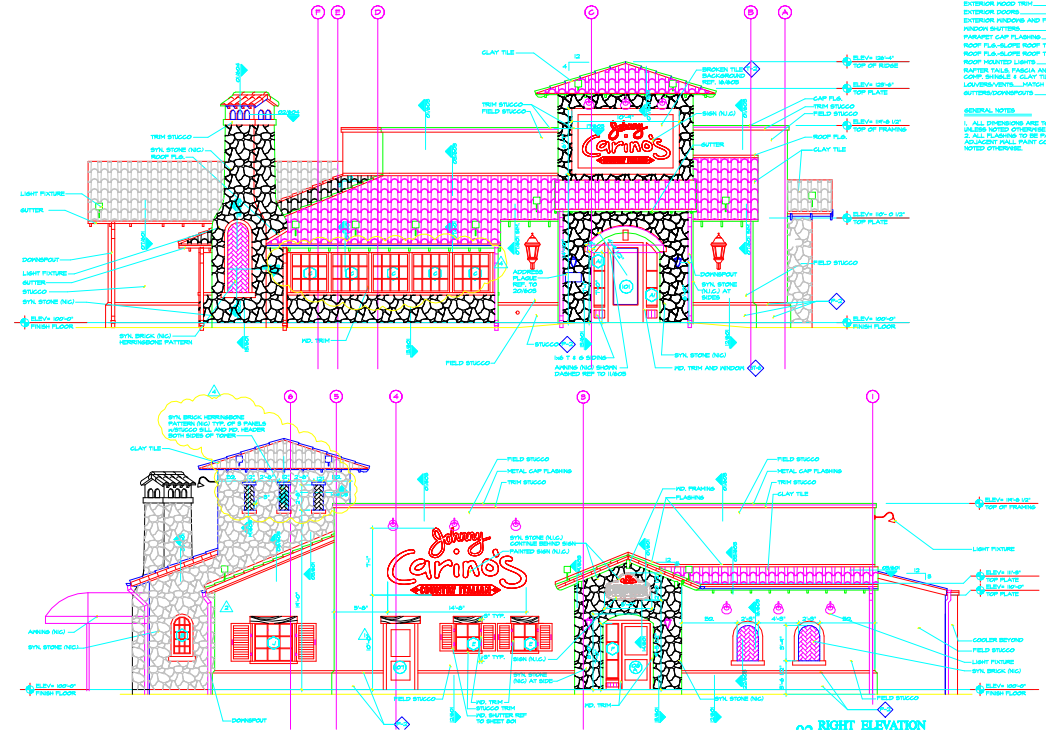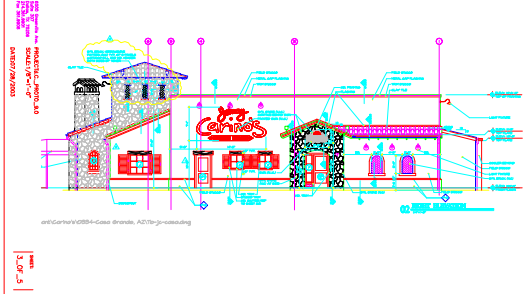

- TYPICAL FINISHES UNLESS NOTED OTHERWISE
- FIELD BRICK \_\_\_\_\_ A
  - TERRAZZO BRICK \_\_\_\_\_ A
  - SYNTHETIC STONE \_\_\_\_\_ A
  - EXTERIOR PAINT TRIM \_\_\_\_\_ A
  - EXTERIOR DOORS \_\_\_\_\_ A
  - EXTERIOR WINDOW AND FRAME \_\_\_\_\_ A
  - WINDOW SHUTTERS \_\_\_\_\_ A
  - PARAPET CAP FLASHING \_\_\_\_\_ A
  - ROOF FLA-SLOPE ROOF TO PARAPET \_\_\_\_\_ A
  - ROOF FLA-SLOPE ROOF TO STONE \_\_\_\_\_ A
  - ROOF HEAVED LIGHTS \_\_\_\_\_ A
  - RAFTER TAILS, PARCHA AND SOFFIT BELISH CORP. FINISH & GLAZ TILE FIN \_\_\_\_\_ A
  - LOWVRA-VENTS \_\_\_\_\_ MATCH ADJACENT WALL FIN UNDERDOWNPOUTS \_\_\_\_\_ GALVANIZED FIN
- GENERAL NOTES
- 1. ALL FINISHES AND 10 ROUND FRAME SHALL BE PLACED TO BE FINISHED TO MATCH ADJACENT WALL PAINT COLOR UNLESS NOTED OTHERWISE



PROTO 5.0  
LOCATION

Architect

24 MARCH 2003  
5500 Greenleaf Ave  
Dallas, TX 75206  
Phone: 972.341.9000  
Fax: 972.341.9000