




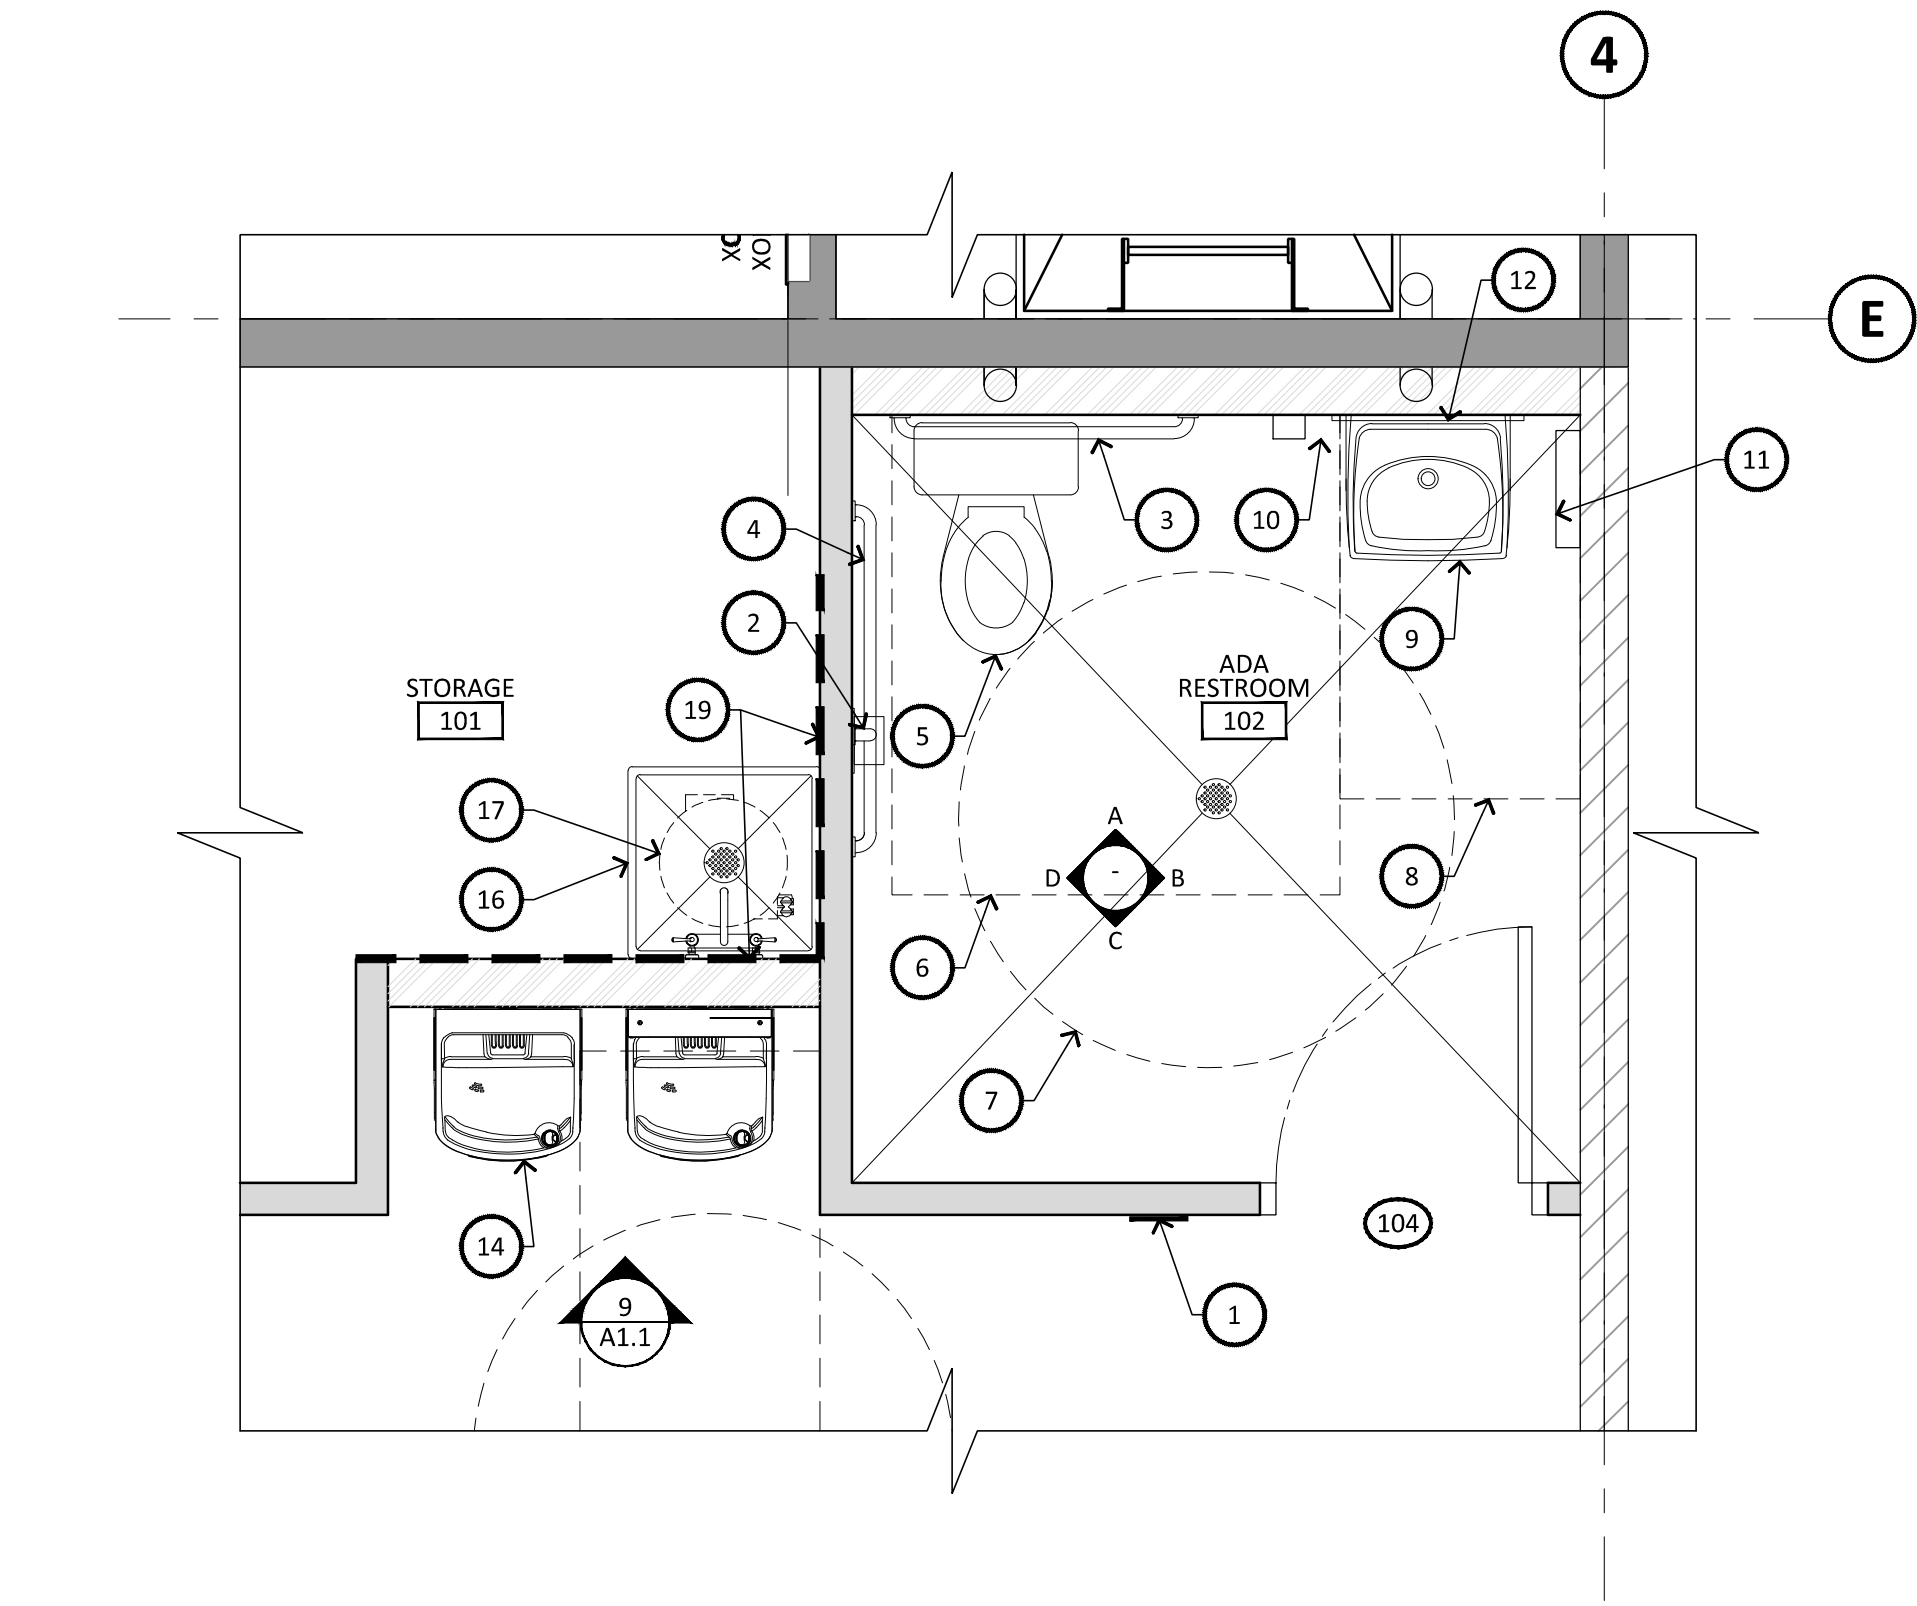


9 ENLARGED RESTROOM
SCALE: 1/2" = 1'-0"

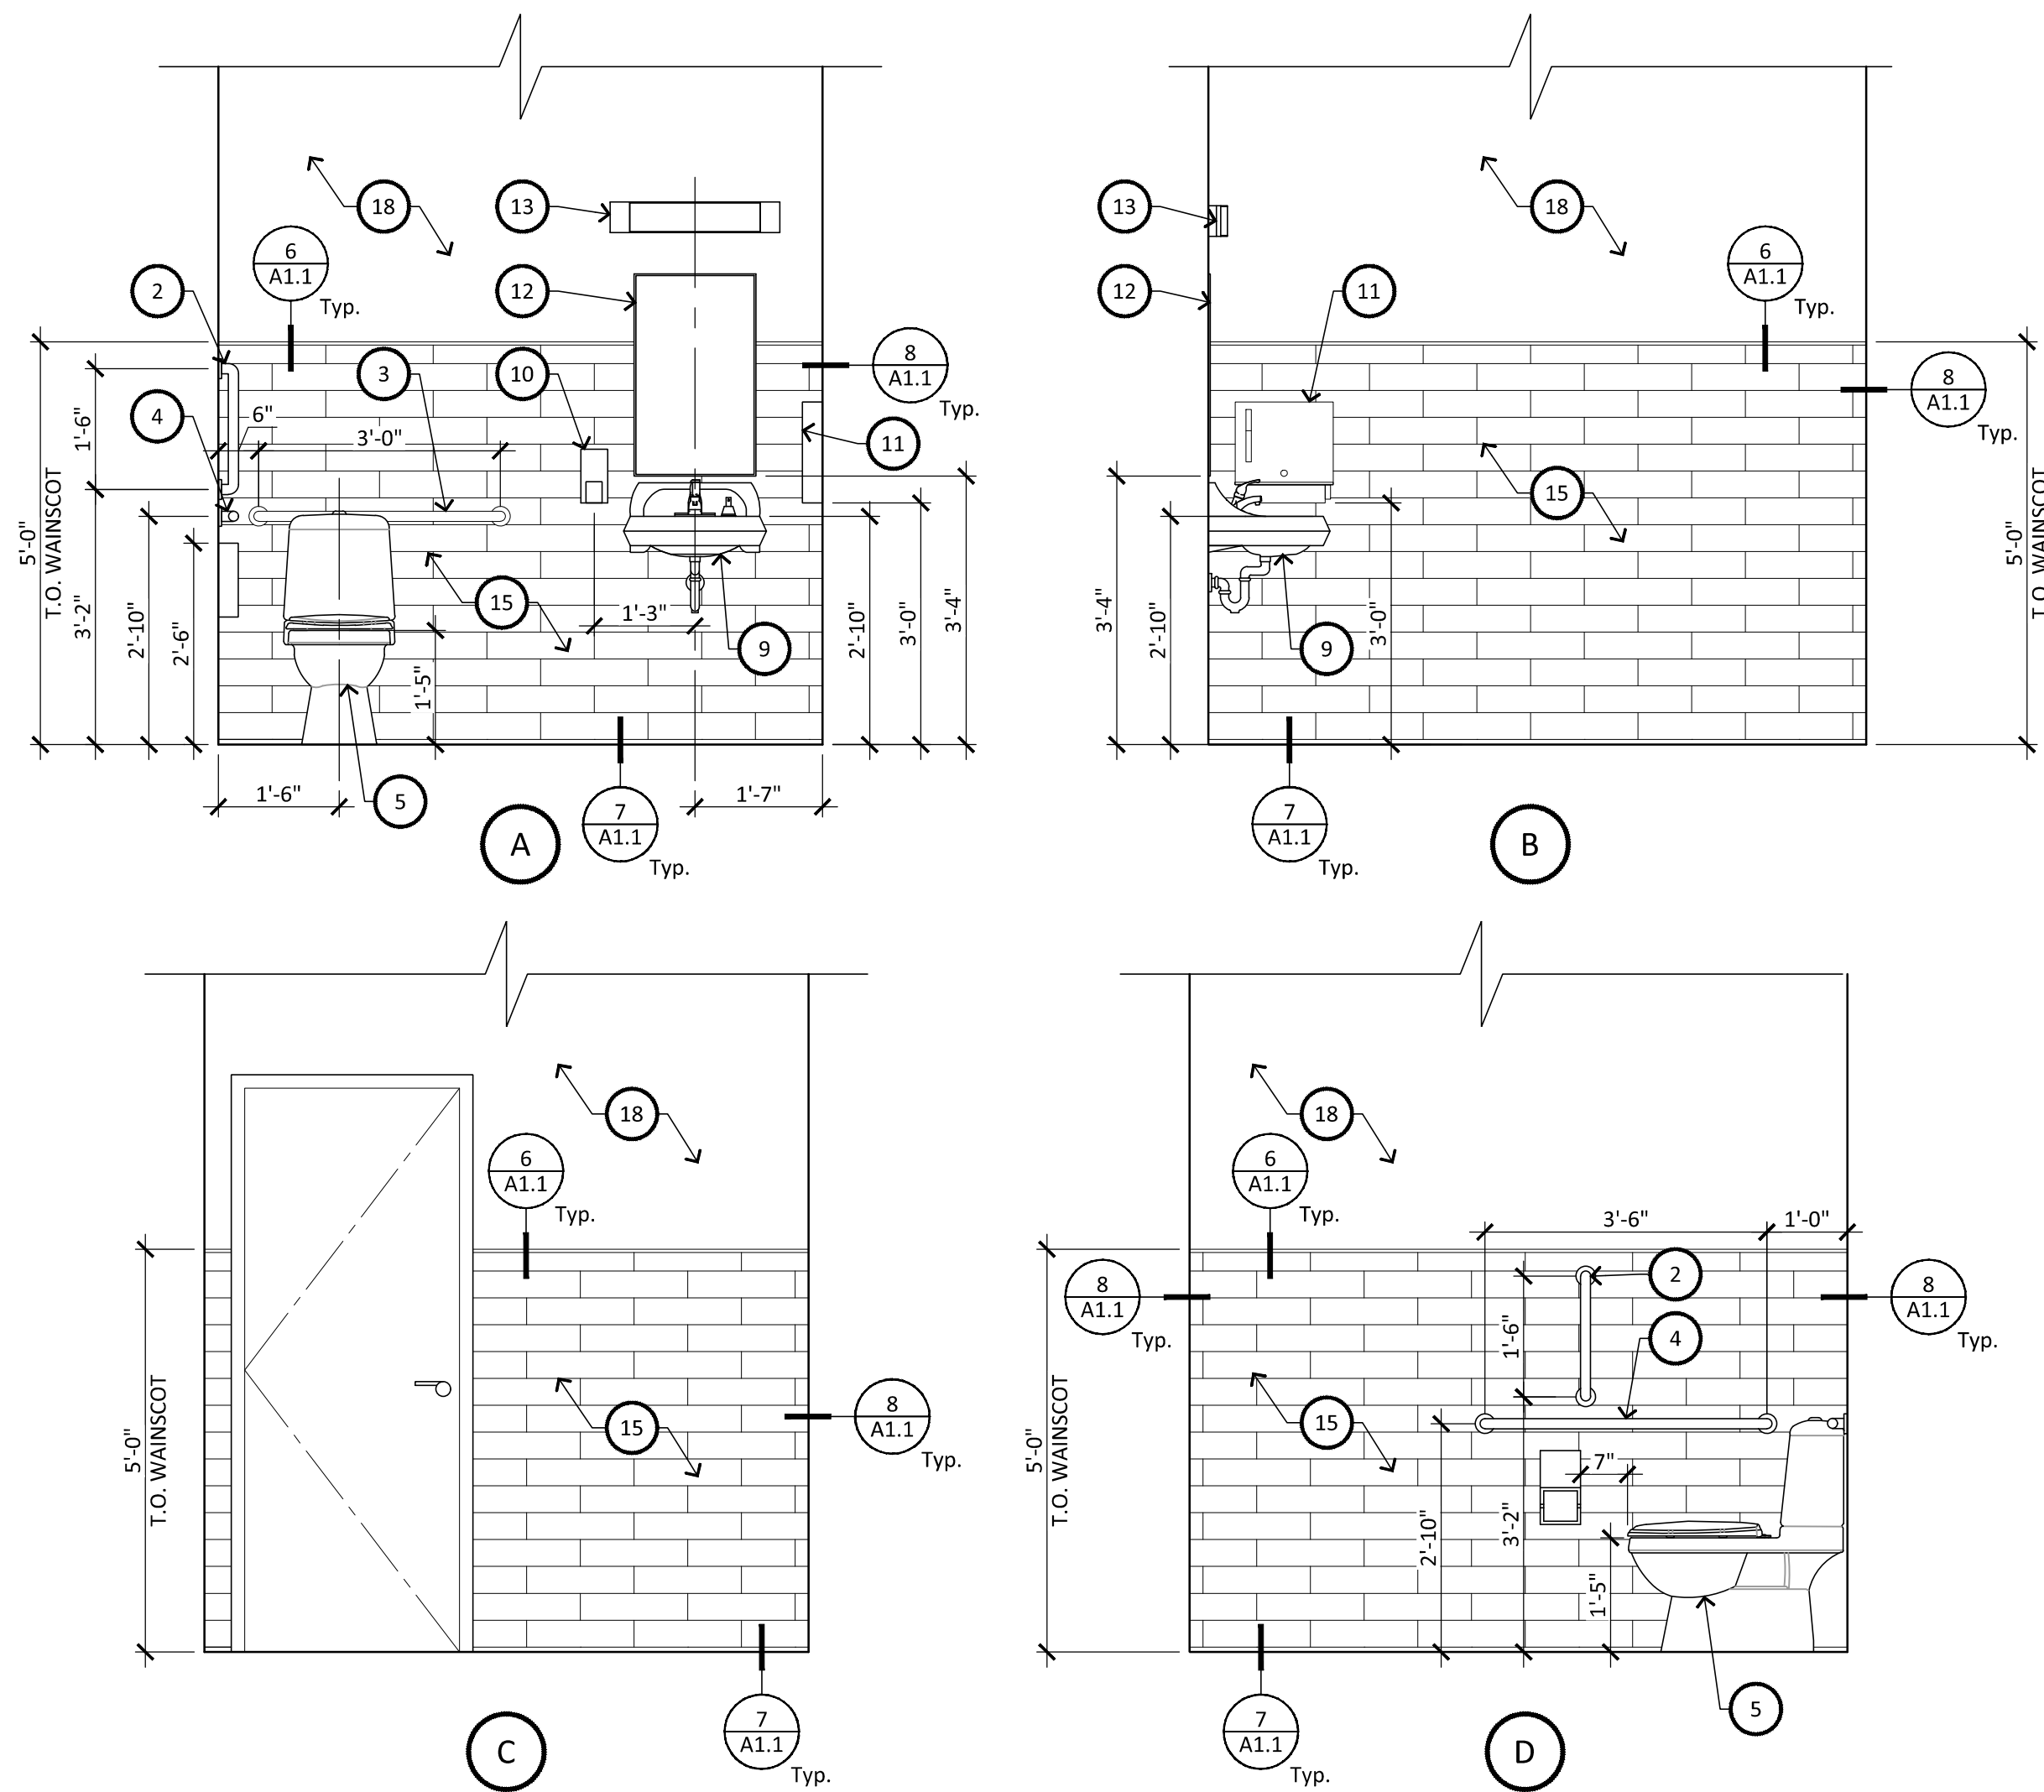


10 RESTROOM INTERIOR ELEVATIONS
SCALE: 1/2" = 1'-0"

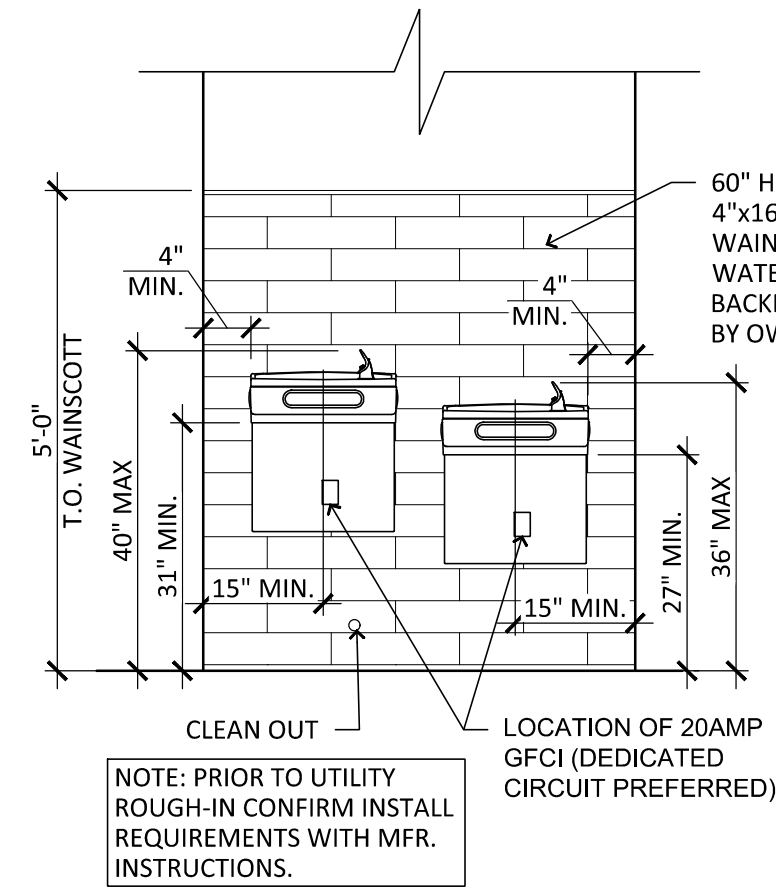


9 HI-LOW DRINKING FOUNTAIN
SCALE: 1/2" = 1'-0"

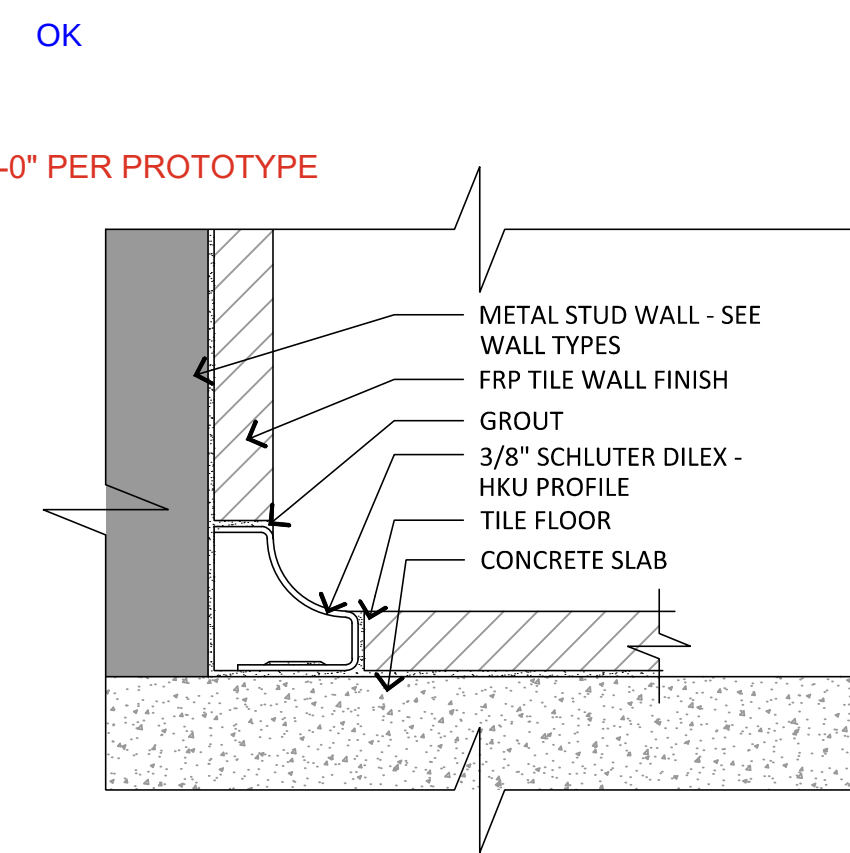


7 TILE-WALL TO FLOOR TRANSITION
SCALE: 1:1

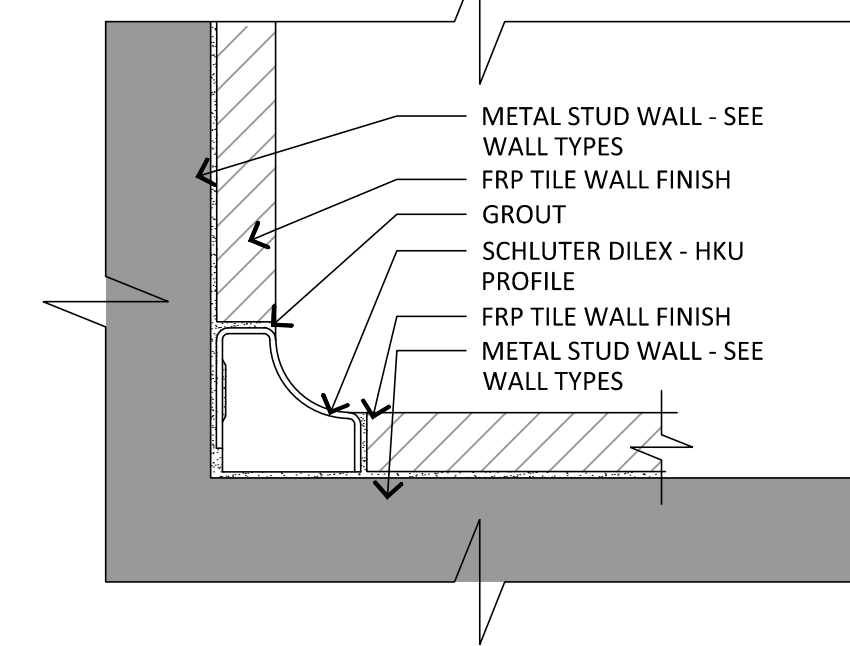


8 TILE-WALL TO WALL TRANSITION
SCALE: 1:1

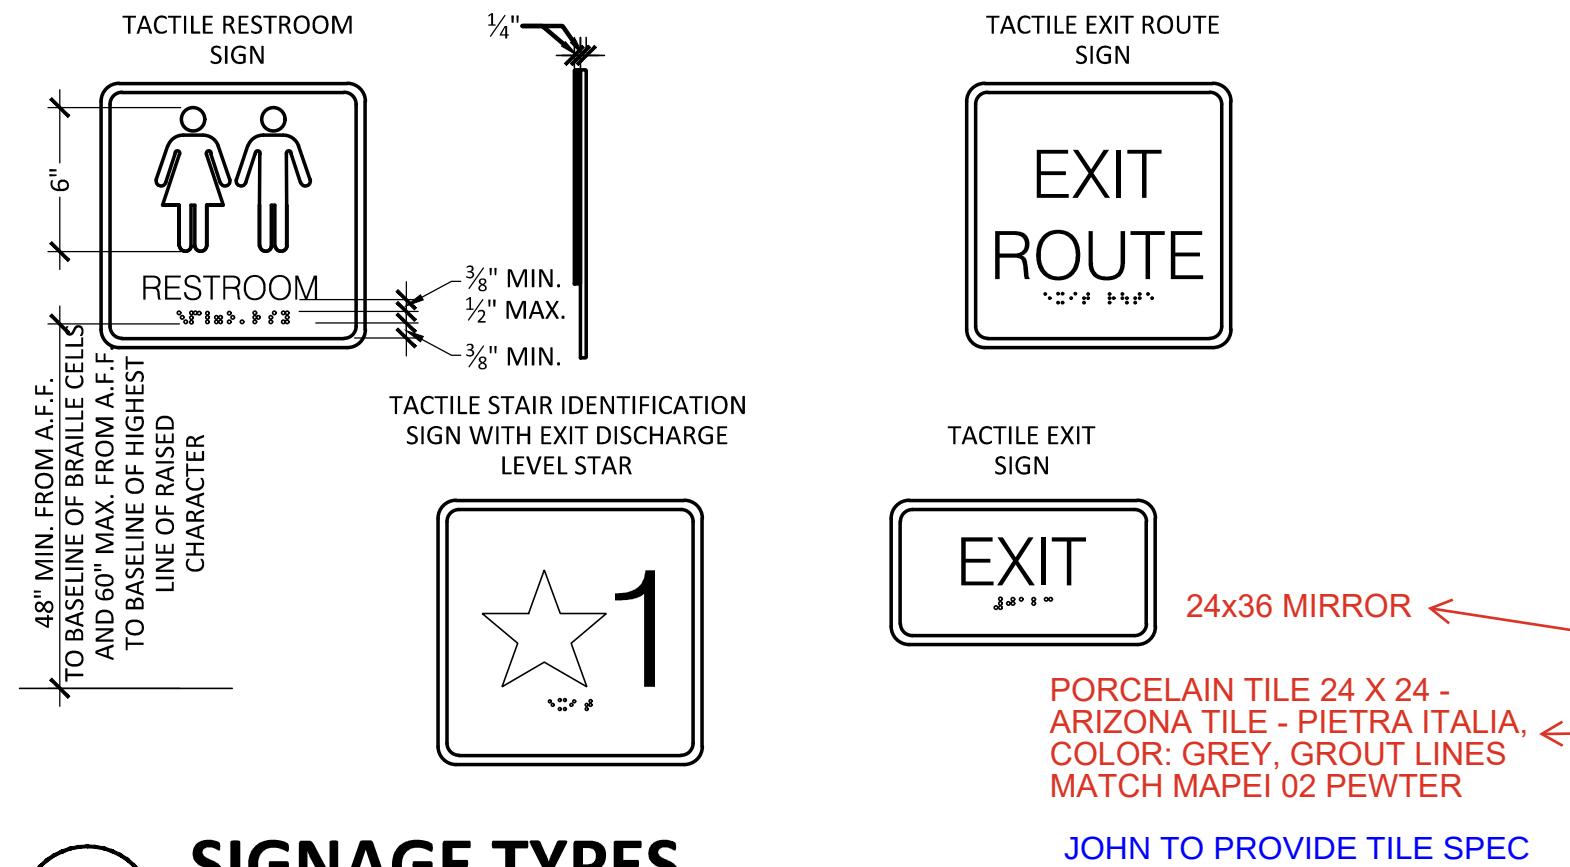


1 SIGNAGE TYPES
SCALE: 1-1/2" = 1'-0"

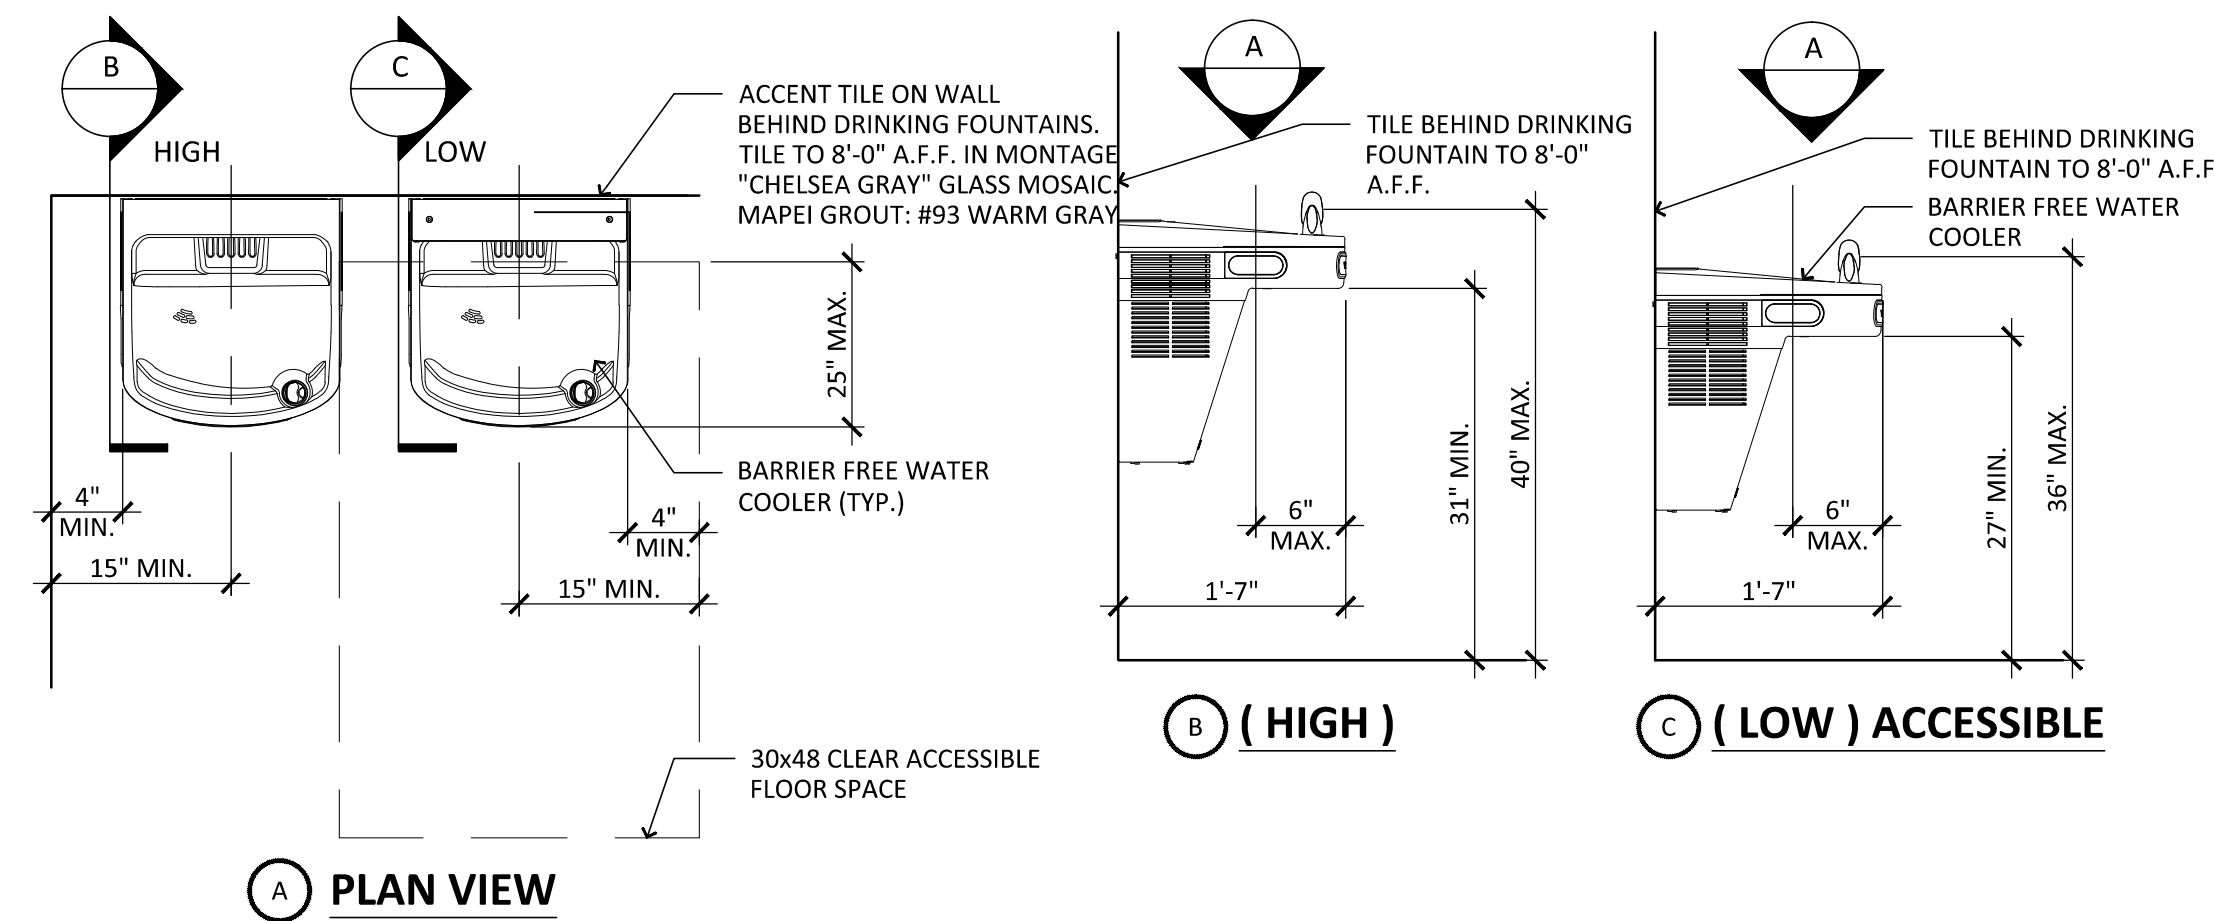

2 HI-LOW DRINKING FOUNTAIN
SCALE: 1-1/2" = 1'-0"

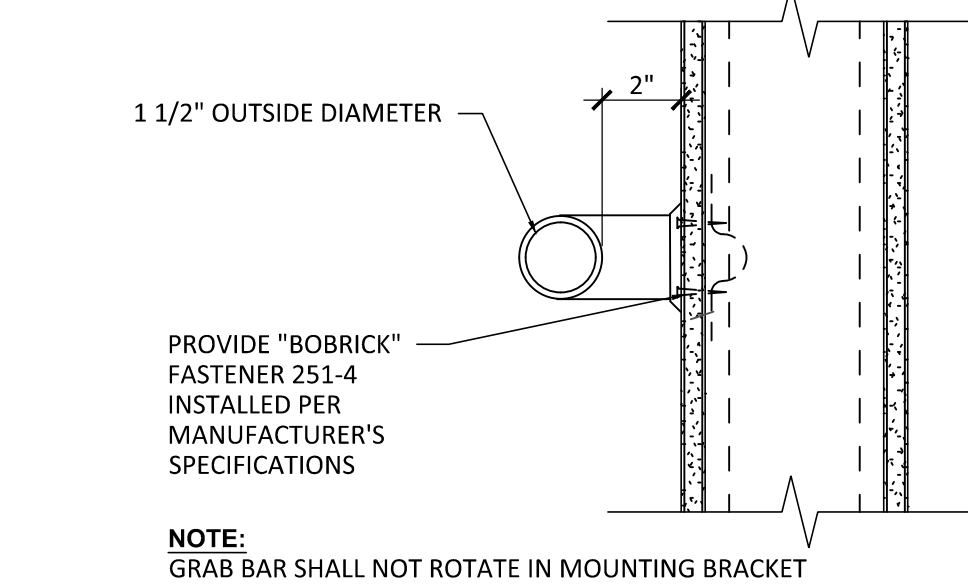


5 TYPICAL GRAB BAR (TYP.)
SCALE: 3"-1'-0"

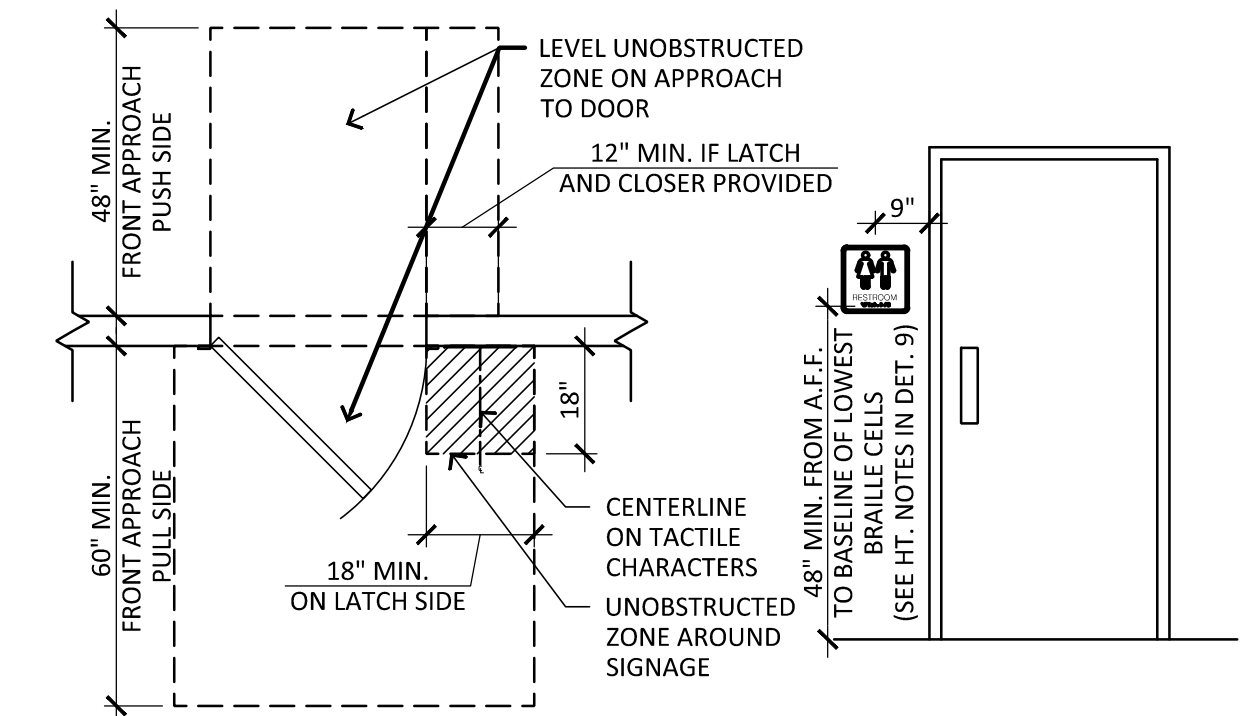

3 SIGNAGE PLAN / ELEVATION
SCALE: 3/8" = 1'-0"

ACCESSIBILITY CLEARANCES (SEE FLOOR PLAN FOR LOCATIONS)

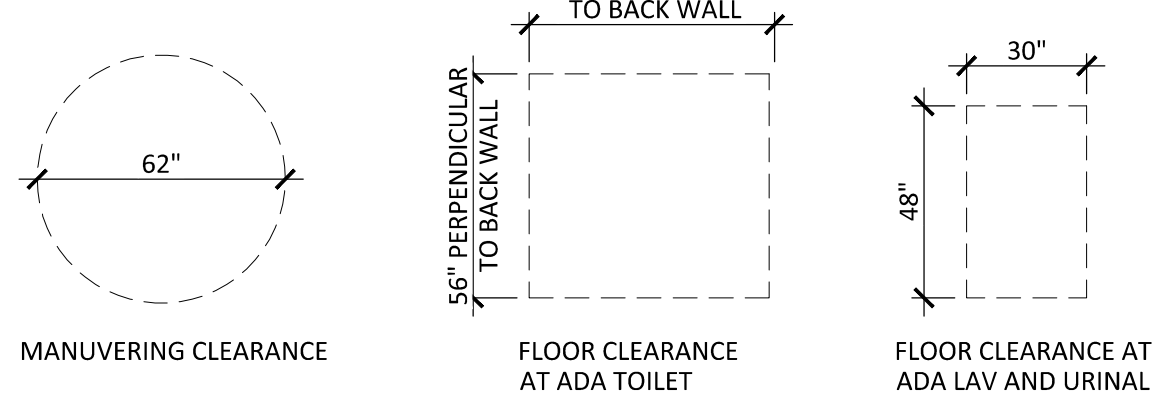

4 ADA CLEARANCES
SCALE: 1/4" = 1'-0"

GENERAL NOTES


IF THE INSPECTOR DETERMINES NON-COMPLIANCE WITH ANY ACCESSIBILITY PROVISIONS, A COMPLETE AND DETAILED REVISED PLANS CLEARLY SHOWING ALL EXISTING NON-COMPLYING CONDITIONS AND THE PROPOSED MODIFICATIONS TO MEET CURRENT ACCESSIBILITY REQUIREMENTS (INCLUDING SITE PLAN, FLOOR PLANS, DETAILS, ETC.) WILL BE SUBMITTED TO THE DEPARTMENT FOR REVIEW AND APPROVAL.

KEYNOTES

- ACCESSIBLE SIGNAGE, RE: 1 & 3/A1.1
- 18" VERTICAL GRAB BAR, RE: 5/A1.1
- 36" LONG GRAB BAR, MOUNT AT 2'-10" AFF, RE: 5/A1.1
- 42" LONG BAR, MOUNT AT 2'-10" AFF, RE: 5/A1.1
- TANK TYPE WATER CLOSET, RE: PLUMBING DRAWING
- DASHED LINE INDICATES ADA CLEARANCE OF 56"x60", RE: 4/A1.1
- DASHED LINE INDICATES ADA CLEARANCE OF 62"DIA., RE: 4/A1.1
- DASHED LINE INDICATES ADA CLEARANCE OF 48"x30", RE: 4/A1.1
- LAVATORY, RE: PLUMBING DRAWING
- SOAP DISPENSER
- SURFACE MOUNTED PAPER TOWEL DISPENSER
- 18"x30" WALL MOUNTED MIRROR
- ACCENT LIGHT ABOVE WALL MOUNTED MIRROR, RE: ELECTRICAL
- HI-LOW DRINKING FOUNTAIN, RE: 2/A1.1
- 60" HIGH FROM AFF 4"x16" CERAMIC TILE WAINSCOT WITH WATER RESISTANT BACKER BOARD, TILE BY OWNER
- 24"x24" MOP SINK
- 20-GALLON WATER HEATER, RE: MECHANICAL
- PAINTED WATER RESISTANT GYPSUM BOARD
- DASHED LINE INDICATES 4'-0" x 4'-0" WHITE FRP PANEL ON WALL



IRKAA
ARCHITECTS
2233 EAST THOMAS ROAD, PHOENIX, ARIZONA 85016
602-955-3900
RCAA.COM

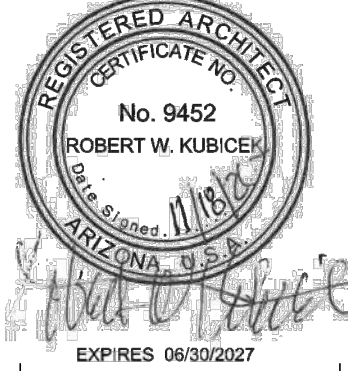

ENLARGED RESTROOM

NOTICE OF ALTERNATE BILLING OR PAYMENT CYCLE:
THIS CONTRACT MAY ALLOW THE OWNER TO REQUIRE
THE SUBMISSION OF BILLING OR ESTIMATES IN
BILLING CYCLES OTHER THAN THIRTY DAYS. THIS
CONTRACT MAY ALLOW OWNER TO HAVE PAYMENT
CYCLES IN 15 DAY INCREMENTS. THE PROJECT
CERTIFICATION AND APPROVAL OF BILLING AND
ESTIMATES, A WRITTEN DESCRIPTION OF EACH OTHER
BILLING CYCLE APPLICABLE TO THE PROJECT IS
AVAILABLE FROM OWNER OR DESIGNATED AGENT.

NAME:
ADDRESS:
CONTACT: Name
PHONE:

BROOKLYN BEDDING
PAD 5B - SUITES 101 AND 102 AT PASEO LINDO SHOPPING CENTER
NEC OF ARIZONA AVE AND OCOTILLO RD.
CHANDLER, AZ

COPYRIGHT 2023. ALL RIGHTS RESERVED. THIS
DRAWING IS AN INSTRUMENT OF SERVICE. IT IS THE
PROPERTY OF IRKAA ARCHITECTS, INC. AND MAY NOT BE
REPRODUCED OR FOR REPRODUCTION WITHOUT
WITHOUT WRITTEN PERMISSION OF THE
COMPANION.

design by: **RH**
drawn by: **MM**
checked by: **RH**

A1.1
project #: 26102.00

DATE: 05-08-26