


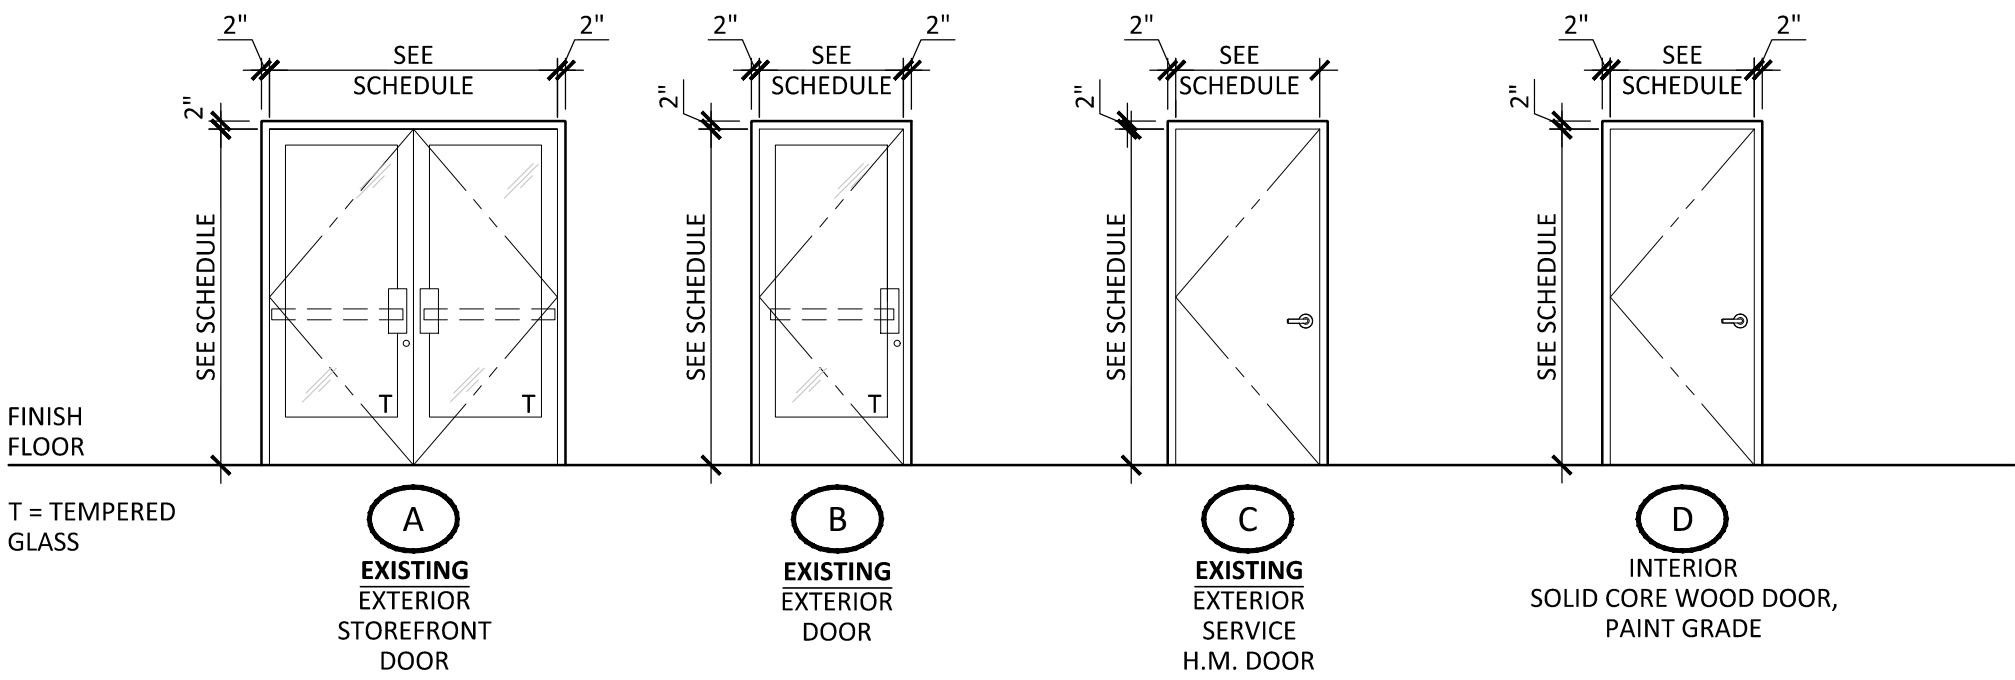

DOOR TYPES

HARDWARE SCHEDULE

DOOR HARDWARE BY DOOR MANUFACTURER: HINGES, DEADBOLTS, THRESHOLD, WEATHER-STRIPING AND MISCELLANEOUS EXCEPT FOR THE FOLLOWING:

EXISTING HW SET: 01 (ALUMINUM STOREFRONT ENTRANCE DOORS - PAIR)
1 SET PIVOTS 7226 613 IVE
2 EA INTERMED. PIVOT 7226-INT 613 IVE
1 EA 3PT DEADLOCK MS18505 X 4085 X 4015 X 4043 313 ADA
2 EA MORT. CYLINDER 26-098 613 SCH
2 SET PUSH/PULL BAR 9190 TYPE N MTG. B. TO B. 613 IVE
2 EA CONCEALED CLOSER 2034 695 LCN
2 EA OVERHEAD STOP 9045 613 GLY
2 EA MOUNTING BRACKET (SHIM) FOR OVERHEAD STOP 613 GLY
2 EA SWEEP 29326DP 710 PEM
1 EA THRESHOLD 170D X MS&A 710 PEM
1 EA SIGN 773 "THESE DOORS TO REMAIN..." TRI
WEATHER STRIP SHALL BE BY ALUMINUM FRAME AND DOOR MANUFACTURER.

EXISTING HW SET: 02 (ALUMINUM STOREFRONT ENTRANCE DOOR - SINGLE)
1 SET PIVOTS 7226 613 IVE
1 EA INTERMED. PIVOT 7226-INT 613 IVE
1 EA DEADLOCK MS18505 X 4043 313 ADA
1 EA MORT. CYLINDER 26-098 613 SCH
1 SET PUSH/PULL BAR 9190 TYPE N MTG. B. TO B. 613 IVE
1 EA CONCEALED CLOSER 2034 695 LCN
1 EA OVERHEAD STOP 9045 613 GLY
1 EA MOUNTING BRACKET (SHIM) FOR OVERHEAD STOP 613 GLY
1 EA SWEEP 29326DP 710 PEM
1 EA THRESHOLD 170D X MS&A 710 PEM
1 EA SIGN 771 "THIS DOOR TO REMAIN..." TRI
WEATHER STRIP SHALL BE BY ALUMINUM FRAME AND DOOR MANUFACTURER.

EXISTING HW SET: 03 (EXTERIOR H.M. DOOR - BACK EXIT)
1 THRESHOLD: NATIONAL GUARD - 325 HALF SADDLE THRESHOLD
1 SECURING DEVICE: FALCON LOCK - C607 7-PIN CORE COMBINATION "A" KEYWAY
1 SECURING DEVICE: SUR-LOCK - 1/0 2000L-03/C AUTO LOCKING DOOR ALARM, IC; NO CTR INCLUDES - MORTISE CYLINDER
1 CLOSER: DORMA - 8916 DOOR CLOSER 8916 AF89P
1 KICKPLATE: ROCKWOOD - 10" KICKPLATE
1 PEEP HOLE: DS-1000
1 DOOR BELL: NUTONE - MCV309NWHGL DOOR BELL
1 DOOR STOP: ROCKWOOD 473 DOOR STOP WITH HOOK MISCELLANEOUS: NATIONAL GUARD - 16A RAIN DRIP
MISCELLANEOUS: NATIONAL GUARD - 137NA WEATHER STRIP
NOTE: PROVIDE AIR CURTAIN AND ASSOCIATED POWER
FINISHES: GENERAL: US26D, SATIN CHROME PLATED, EXCEPT:
PUSH PLATES, DOOR PULLS, KICKPLATES: US32D, SATIN STAINLESS STEEL
DOOR CLOSERS: 689/ SPRAYED ALUMINUM


HW SET: 06 (INTERIOR S.C. DOOR - RESTROOMS)
3 EA HINGE 5BB1 4.5 X 4.5 652 IVE
1 EA PRIVACY LOCK ND40S SAT
1 EA OH STOP 4505 630GLY
1 EA KICK PLATE 8400 10" X 1 1/2" LDW B43 630 IVE
3 EA SILENCER SR64 GRY IVE
1 EA SURFACE CLOSER 4040XP CUSH TBWMS 689 LCN

NOTES:
WEATHER STRIP SHALL BE BY ALUMINUM FRAME AND DOOR MANUFACTURER.
ALUMINUM STOREFRONT:
WEATHER STRIPPING: HARD-BACKED POLY PILE IN DOOR AND/OR FRAME
THRESHOLD: EXTRUDED ALUMINUM WITH RIBBED SURFACE
SILL SWEEPS: BRUSH STRIP, CONCEALED
PIVOTING/HINGING: OFFSET PIVOT; TOP AND INTERMEDIATE
CLOSERS: DORMA BTS 80 NHO; CONCEALED FLOOR CLOSER; SINGLE ACTING;
OFFSET PIVOT
LATCHES/STRIKE: ADAMS-RITE M51830 WITH PROVISIONS FOR KEYED CYLINDERS ON INTERIOR FACE ONLY; MOUNT TO BOTTOM RAIL
KEYING: ALL LOCKSET AND DEADBOLTS SHALL BE KEYED AS DIRECTED BY OWNER
PUSH/PULLS: ARCADIA RADIUS PUSH-PULL SET; STRAIGHT PULL OPTION; CLEAR FINISH
CYLINDER GUARD
TRANSOM DECAL: ("THIS DOOR TO REMAIN UNLOCKED DURING BUSINESS HOURS")

DOOR SCHEDULE													
DOOR NO.	ROOM NAME	DOOR						FRAME		HDW.	DETAILS		COMMENTS
		SIZE		THKN.	TYPE	MATERIAL	FINISH	MATERIAL	FINISH	SET No.	HEAD	JAMB	
WIDTH	HEIGHT												
101A	EXISTING ENTRY	2x(3'-0")	8'-0"	1-3/4"	A	ALUM./GLASS	ANODIZED	ALUM.	PREFINISH	01			DOOR TO REMAIN UNLOCKED WHEN THIS SPACE IS OCCUPIED (NOTE # 7)
101B	EXISTING REAR EXIT	3'-0"	7'-0"	1-3/4"	C	H.M.	PAINT	16 GA. H.M.	PAINT	03			DOOR TO BE UNLOCKED DURING BUSINESS HOURS
101C	EXISTING ENTRY	3'-0"	8'-0"	1-3/4"	B	ALUM./GLASS	ANODIZED	ALUM.	PREFINISH	02			DOOR TO BE LOCKED AT ALL TIMES
102A	EXISTING ENTRY	2x(3'-0")	8'-0"	1-3/4"	A	ALUM./GLASS	ANODIZED	ALUM.	PREFINISH	02			DOOR TO BE LOCKED AT ALL TIMES
102B	EXISTING REAR EXIT	3'-0"	7'-0"	1-3/4"	C	H.M.	PAINT	16 GA. H.M.	PAINT	03			DOOR TO REMAIN UNLOCKED WHEN THIS SPACE IS OCCUPIED (NOTE # 7)
103	NEW STORAGE	2'-8"	7'-0"	1-3/4"	D	S.C. WOOD	PAINT		PAINT	06	16 (SIM.) / A7.0	4-A-B (SIM) / A7.0	
104	NEW ADA RESTROOM	2'-8"	7'-0"	1-3/4"	D	S.C. WOOD	PAINT		PAINT	06	16 (SIM.) / A7.0	4-A-B (SIM) / A7.0	


DOOR GENERAL NOTES

- DOORS NOT REQUIRING OR PROVIDED WITH PANIC HARDWARE SHALL BE PROVIDED WITH A LEVER TYPE OR SIMILAR HARDWARE NOT REQUIRING GRASPING.
- DOORS TO COMPLY WITH ADAAG SECTION 4.13.9
- PROVIDE A LEVEL LANDING AT EACH DOOR EXTENDING 60" ON DIRECTION OF DOOR SWING AND 48" IN OPPOSITE DIRECTION OF DOOR SWING, MEASURED WITH DOOR CLOSED. PER 2018 IBC SECTION 1010.6.
- AN EXTERIOR LANDING SHALL EXTEND 24" (RECOMMEND 30") PAST A STRIKE SIDE OF EXTERIOR ENTRY DOOR ON PULL SIDE, 24" PAST STRIKE EDGE OF INTERIOR DOORS. PROVIDE 12" ON PUSH SIDE. IF THE DOOR HAS BOTH A LATCH AND A CLOSURE.
- ALL EXIT DOORS ARE TO BE OPERABLE FROM THE INSIDE WITHOUT THE USE OF A KEY, SPECIAL KNOWLEDGE OR EFFORT. ALTERNATIVELY DOOR AT MAIN ENTRY ONLY (DOOR 101), PROVIDE A READILY VISIBLE AND DURABLE SIGN ADJACENT TO OR ON THE DOOR STATING THAT "THIS DOOR TO REMAIN UNLOCKED DURING BUSINESS HOURS" WITH LETTERS ON CONTRASTING BACKGROUND AND MIN. 1" HIGH.
- REFER TO SPECIFICATIONS FOR DOOR HARDWARE SETS.
- PER IBC 2018 SECTION 1010.1.9.4 AND 1010.1.9.1 AND ICC / ANSI A117.1 2009 SECTION 309.4 AND 404.2.6, THAT THE OPERABLE PARTS SHALL BE OPERABLE WITH ONE HAND AND SHALL NOT REQUIRE TIGHT GRASPING OR THE TWISTING OF THE WRIST. THE OPERABLE PARTS ON ACCESSIBLE DOOR SHALL HAVE A SHAPE THAT IS EASY TO GRASP WITH ONE HAND. OPERABLE PARTS OF SUCH HARDWARE SHALL BE AT MINIMUM 34 INCHES HIGH AND MAXIMUM OF 48 INCHES ABOVE FINISHED FLOOR. THE FORCE REQUIRED TO ACTIVATE THE OPERABLE PARTS SHALL BE 5.0 POUNDS.
- ANY INTERIOR PERSONNEL DOOR THAT ENTERS A NON PUBLIC AREA TO BE RATED FOR MINIMUM 1 HOUR, NO PANIC HARDWARE, BE AUTO-LOCKING, AND SIGNAGE STATING "NOT AN EXIT"

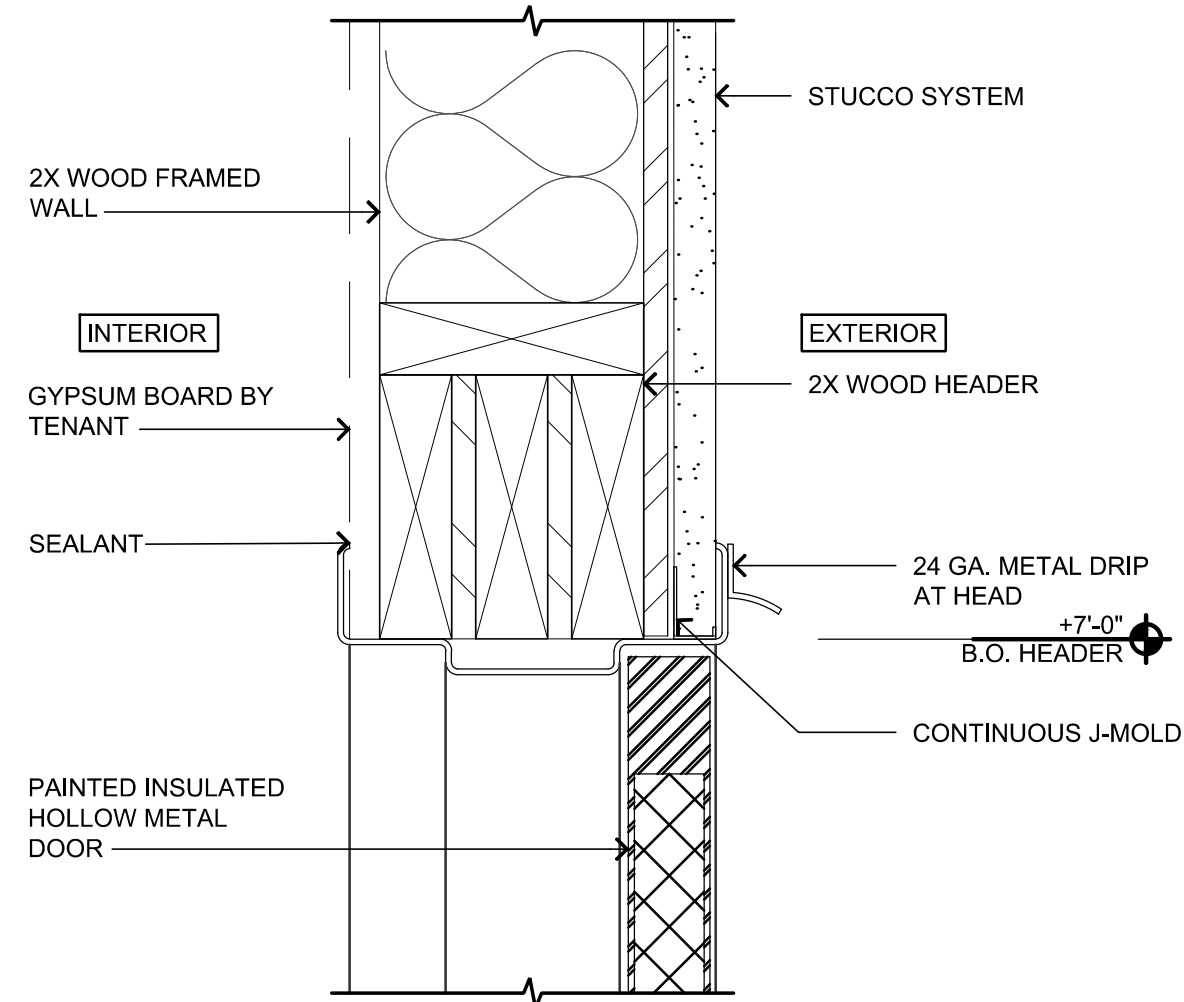


2 HOLLOW METAL AT HEAD

SCALE: 3" = 1'-0"

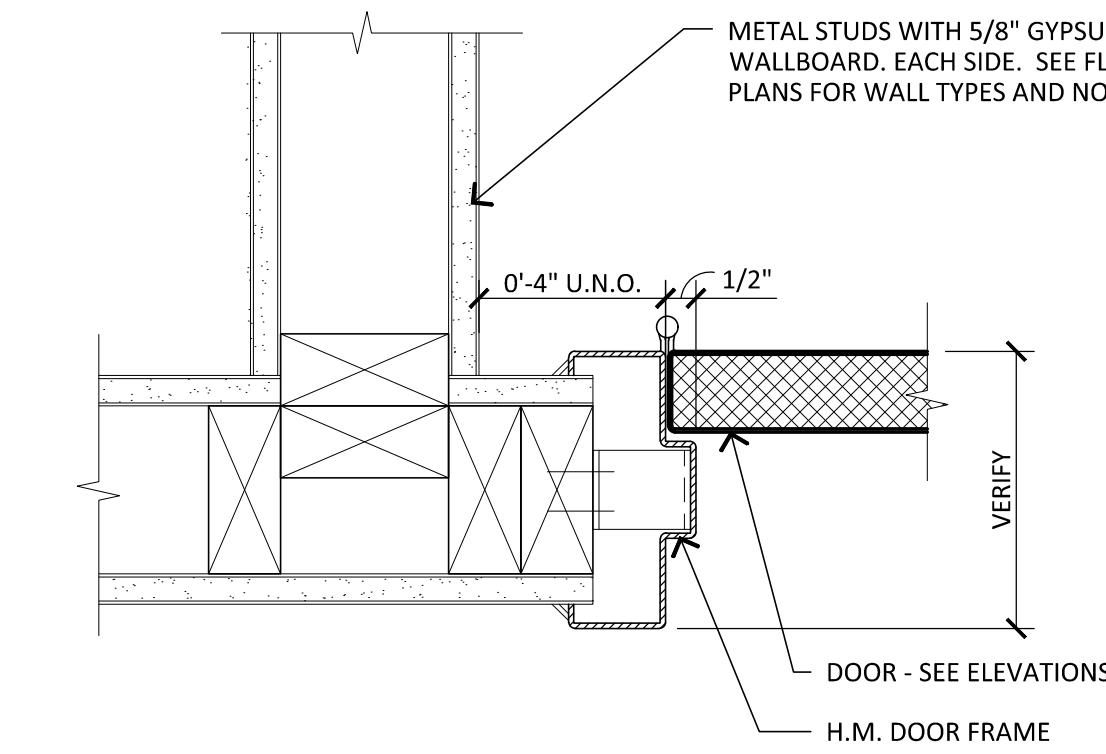

A METAL DOOR FRAME AT JAMB / HINGE SIDE


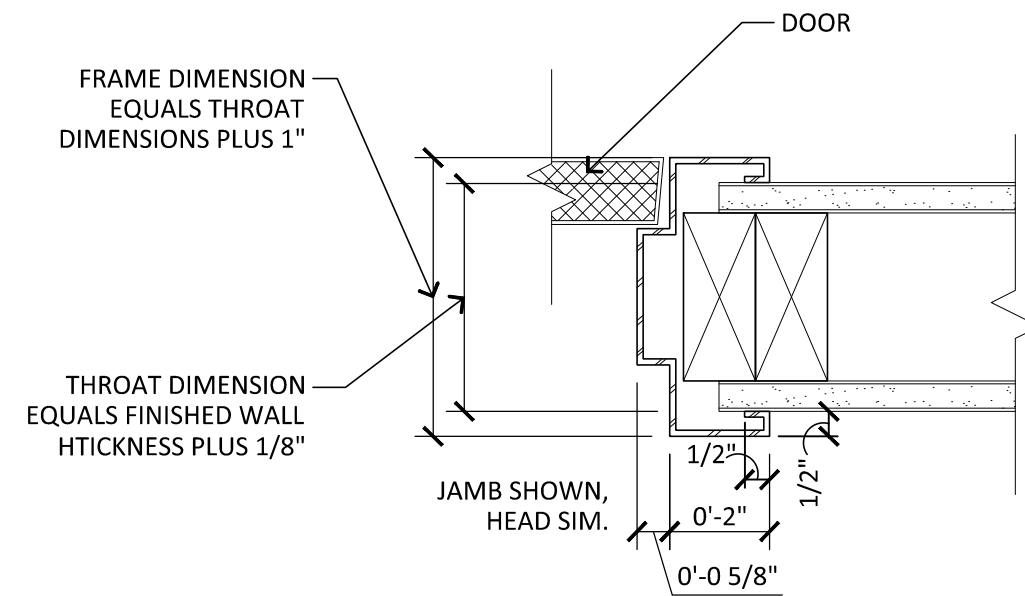


NOTE:
FINISHED WALL THICKNESS: ACTUAL STUD SIZE PLUS WALL MATERIAL THICKNESS. VERIFY TOTAL THICKNESS FROM FLOOR PLANS & FINISH SCHEDULES

B METAL DOOR FRAME AT JAMB / LATCH SIDE

1 INTERIOR DOOR JAMB DETAILS

SCALE: 3" = 1'-0"

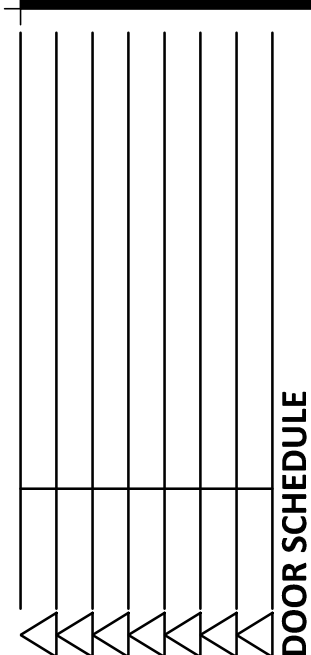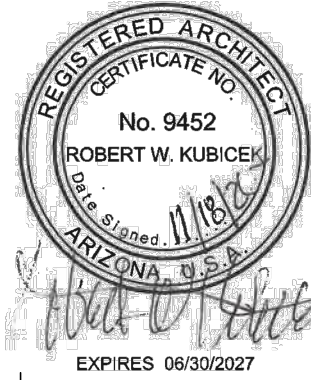

NOTICE OF ALTERNATE BILLING OR PAYMENT CYCLE: THIS CONTRACT MAY ALLOW THE OWNER TO REQUIRE THE SUBMISSION OF BILLING OR ESTIMATES IN BILLING CYCLES OTHER THAN THIRTY DAYS. THIS CONTRACT MAY ALLOW OWNER TO MAKE PAYMENT IN 15 DAY BILLS. IN ALL BILLS, AFTER CERTIFICATION AND APPROVAL OF BILLING AND ESTIMATES, A WRITTEN DESCRIPTION OF EACH CYCLE BILLING CYCLE APPLICABLE TO THE PROJECT IS AVAILABLE FROM OWNER OR DESIGNATED AGENT.

NAME:
ADDRESS:
CONTACT: Name:
PHONE:

BROOKLYN BEDDING
PAD 5B - SUITES 101 AND 102 AT PASEO LINDO SHOPPING CENTER
NEC OF ARIZONA AVE AND OCOTILLO RD.
CHANDLER, AZ

COPYRIGHT 2023. ALL RIGHTS RESERVED. THIS DRAWING IS AN INSTRUMENT OF SERVICE. IT IS THE PROPERTY OF RKAA ARCHITECTS, INC. AND MAY NOT BE REPRODUCED OR REPRODUCTION WITHOUT WRITTEN PERMISSION OF THE CORPORATION.

design by: RH
drawn by: MM
checked by: RH

A7.0
project #: 26102.00

DATE : 05-08-26