


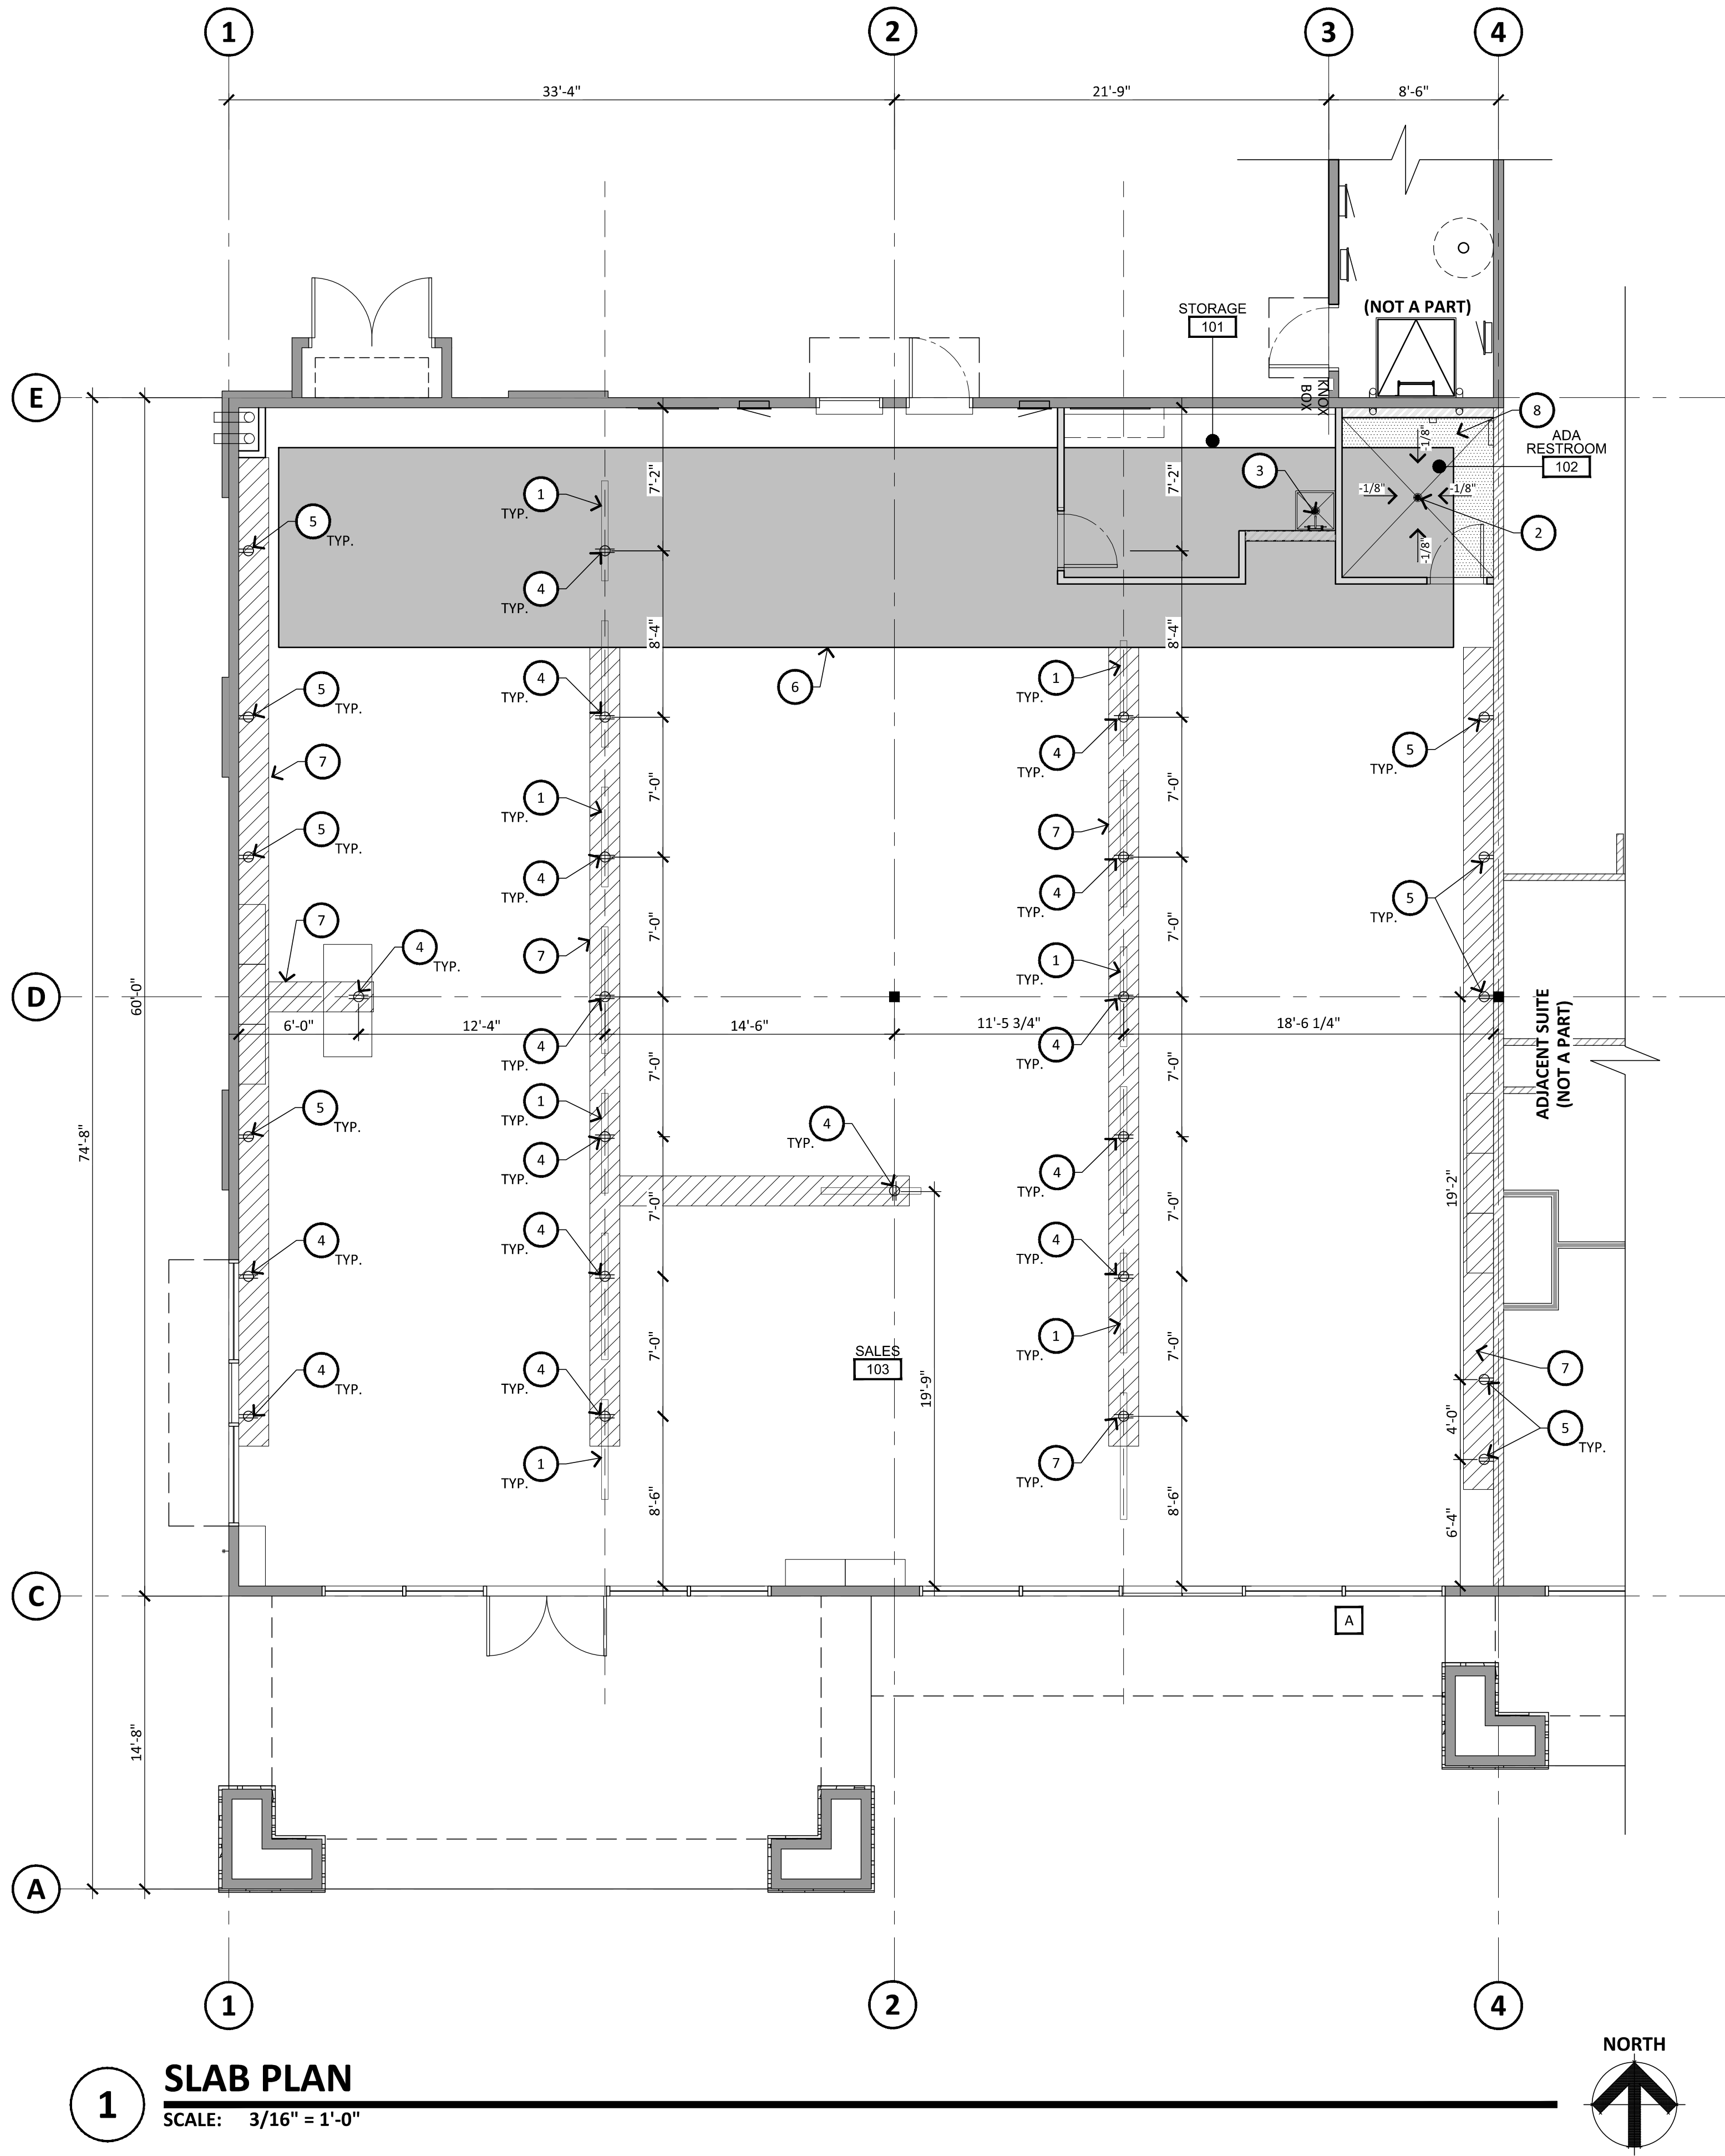


1 **SLAB PLAN**
SCALE: 3/16" = 1'-0"

KEYNOTES [#]


- 1. NEW LOW WALL, RE: A1.0 (FLOOR PLAN)
- 2. NEW 6x6 FLOOR DRAIN
- 3. NEW MOP SINK
- 4. NEW FLOOR BOX WITH DATA, RE: ELECTRICAL
- 5. NEW WALL OUTLET WITH DATA, RE: ELECTRICAL
- 6. EXISTING LEAVE OUT TO BE FILLED IN WITH CONCRETE TO MATCH EXISTING SPECIFICATION
- 7. HATCH INDICATES AREA OF FLOOR TRENCHING FOR ELECTRICAL
- 8. HATCH INDICATES AREA OF FLOOR TRENCHING FOR DRAINAGE AND FLOOR FINISH

LEGEND


#	DETAIL REFERENCE
#	SHEET NUMBER
#	GRID LINE NUMBER
ROOM NAME xxx	ROOM NAME

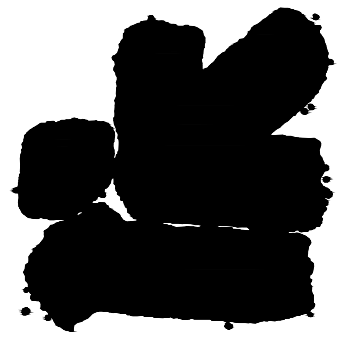

IRKAA
ARCHITECTS
2233 EAST THOMAS ROAD, PHOENIX, ARIZONA 85016
602.955.3500
IRKAA.COM

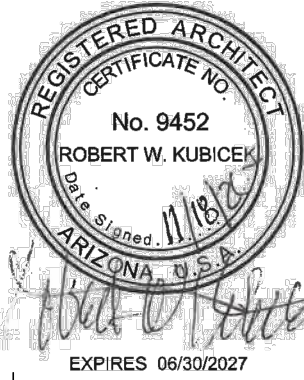

DATE : 05-08-26

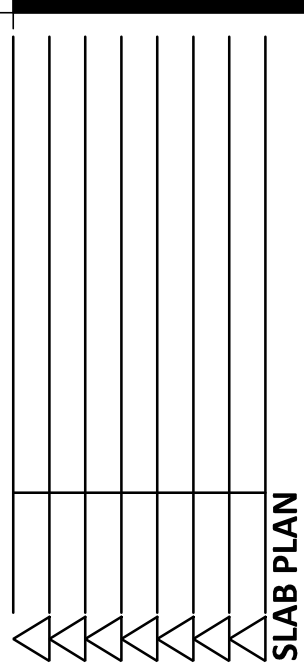

NOTICE OF ALTERNATE BILLING OR PAYMENT CYCLE:
THIS CONTRACT MAY ALLOW THE OWNER TO REQUIRE
THE SUBMISSION OF BILLING OR ESTIMATES IN
BILLING CYCLES OTHER THAN THIRTY DAYS. THIS
CONTRACT MAY ALLOW OWNER TO HAVE A SHORTER
CONTRACT MAY ALLOW OWNER TO HAVE A SHORTER
CERTIFICATION AND APPROVAL OF BILLING AND
ESTIMATES. A WRITTEN DESCRIPTION OF EACH OTHER
BILLING CYCLE APPLICABLE TO THE PROJECT IS
AVAILABLE FROM OWNER OR DESIGNATED AGENT.
NAME
ADDRESS
CONTACT: Name
PHONE

BROOKLYN BEDDING
PAD 5B - SUITES 101 AND 102 AT PASEO LINDO SHOPPING CENTER
NEC OF ARIZONA AVE AND OCOTILLO RD.
CHANDLER, AZ

COPYRIGHT 2023, ALL RIGHTS RESERVED. THIS
DRAWING IS AN INSTRUMENT OF SERVICE. IT IS THE
PROPERTY OF IRKAA ARCHITECTS, INC. AND MAY NOT BE
REPRODUCED, COPIED, OR REPRODUCED HEREOF, IN WHOLE
OR IN PART, WITHOUT WRITTEN PERMISSION OF THE
COMPANITION.

design by: RH
drawn by: MM
checked by: RH

A1.2
project #: 26102.00