


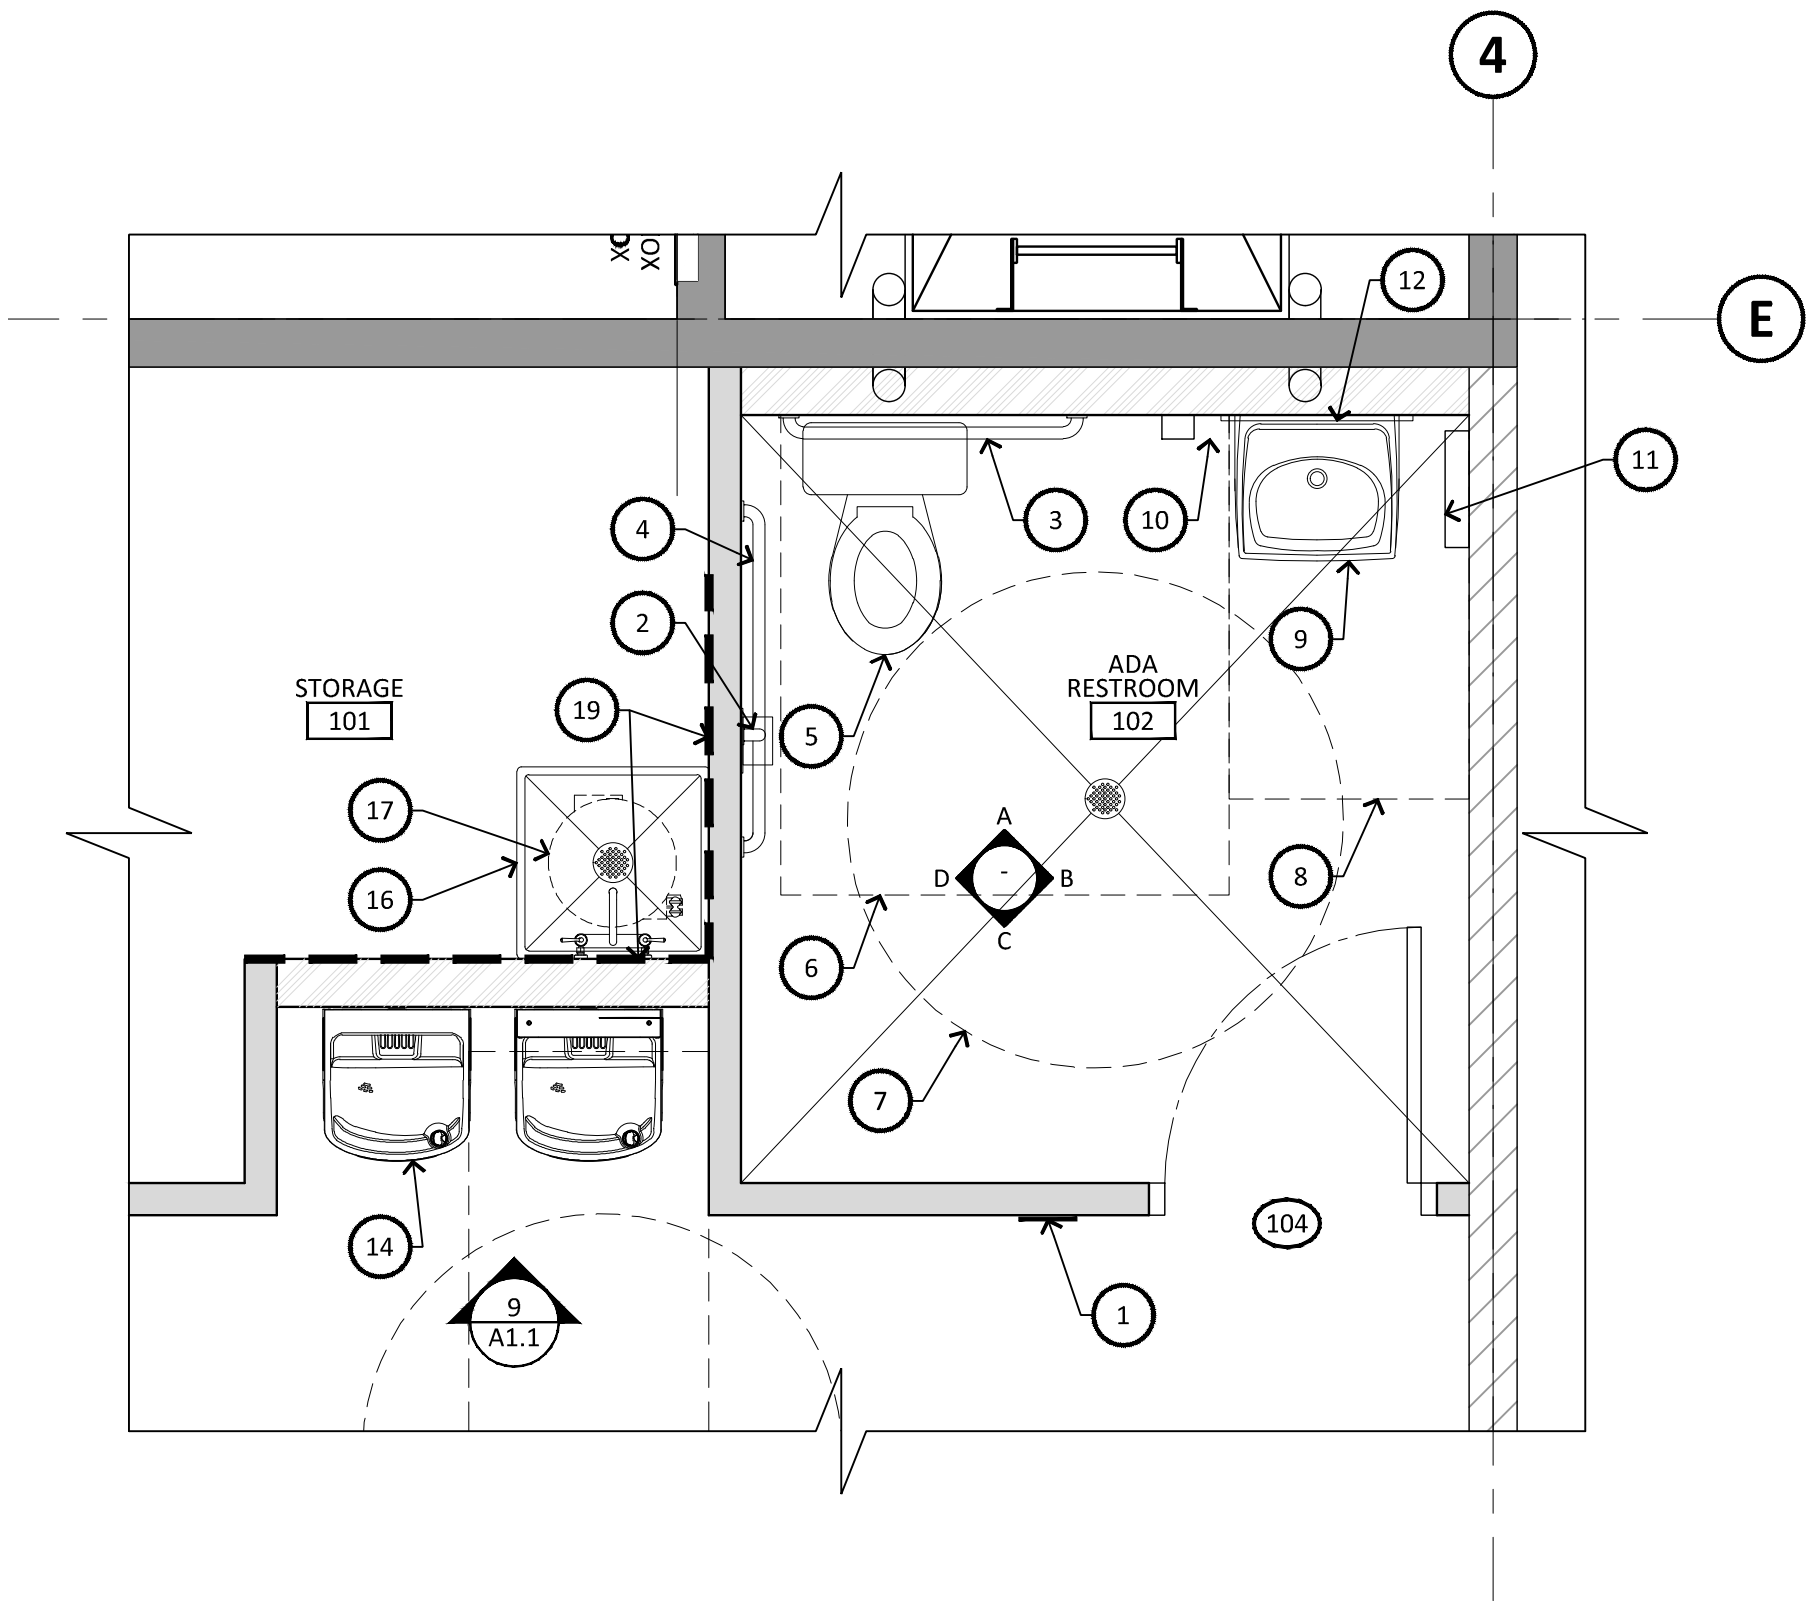
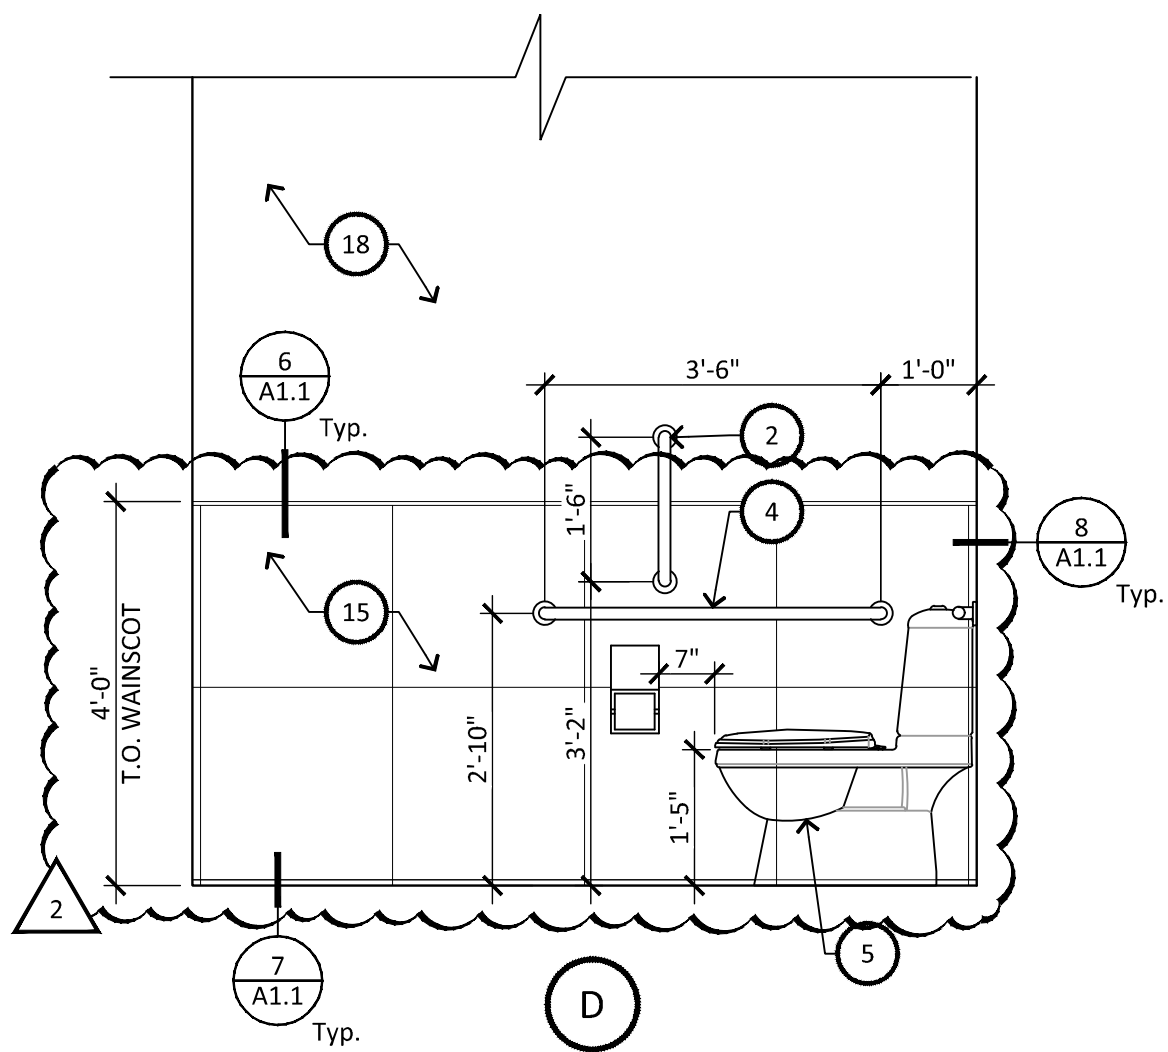
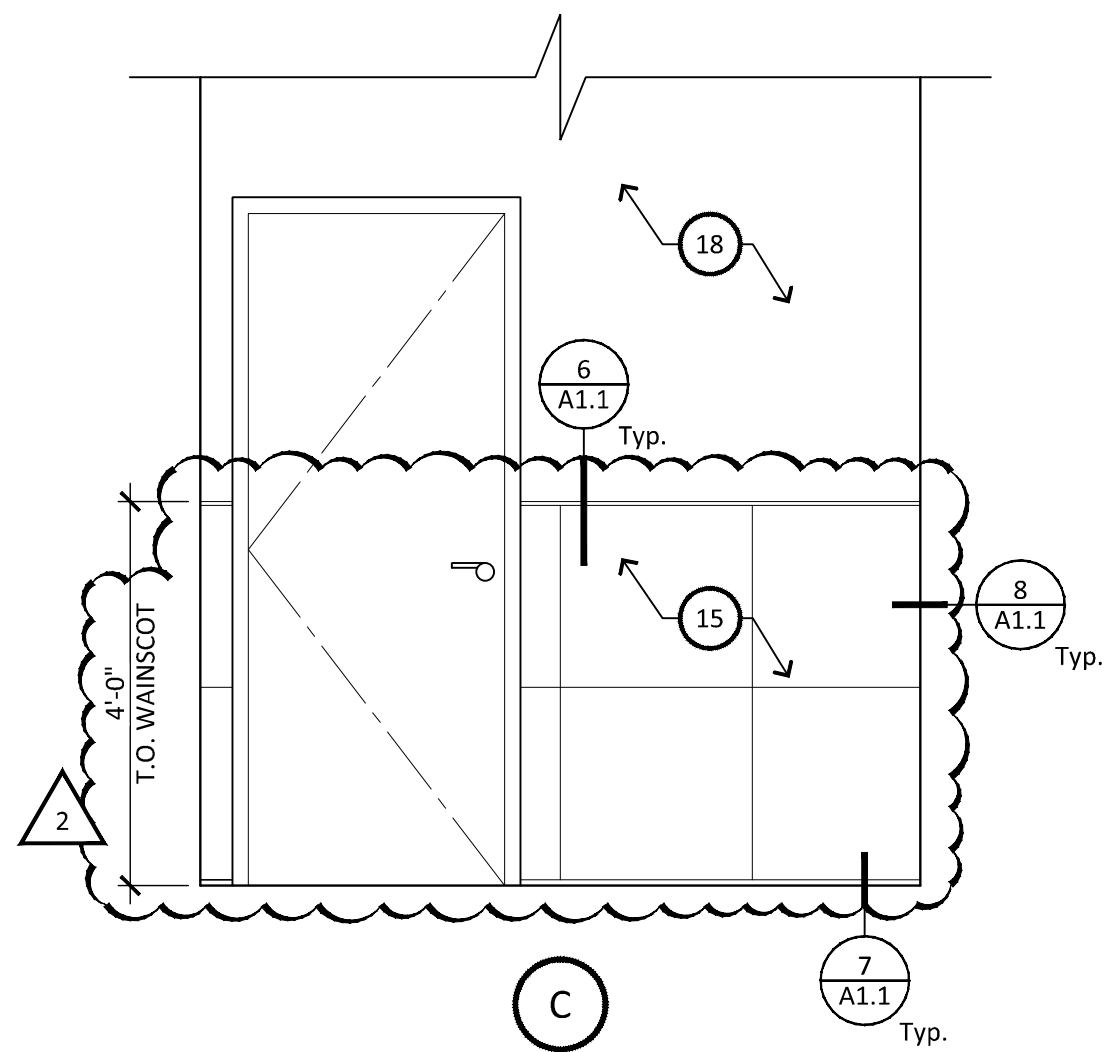


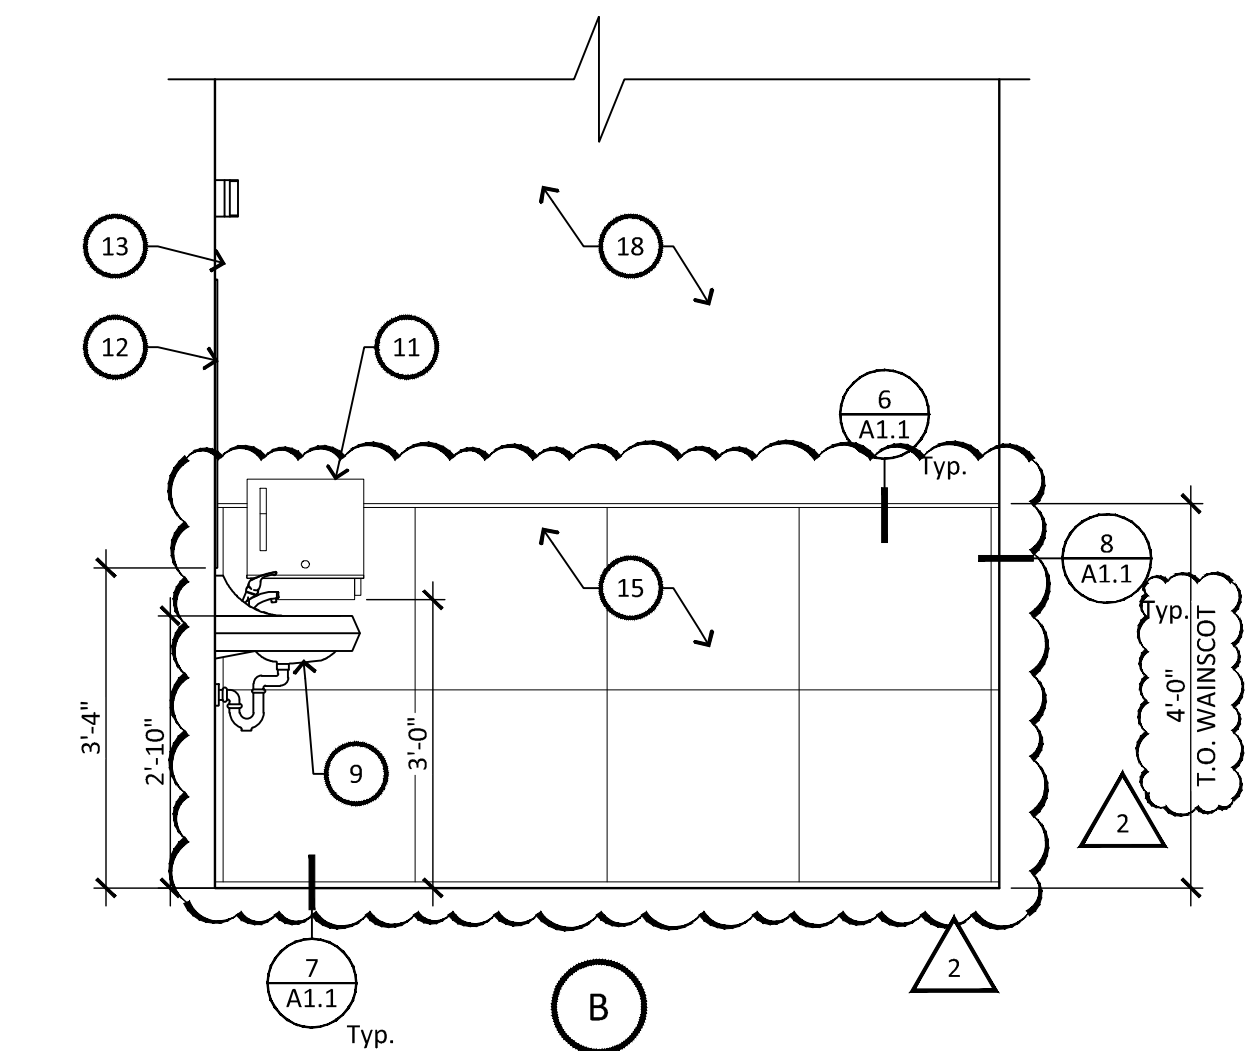


9 ENLARGED RESTROOM
SCALE: 1/2" = 1'-0"

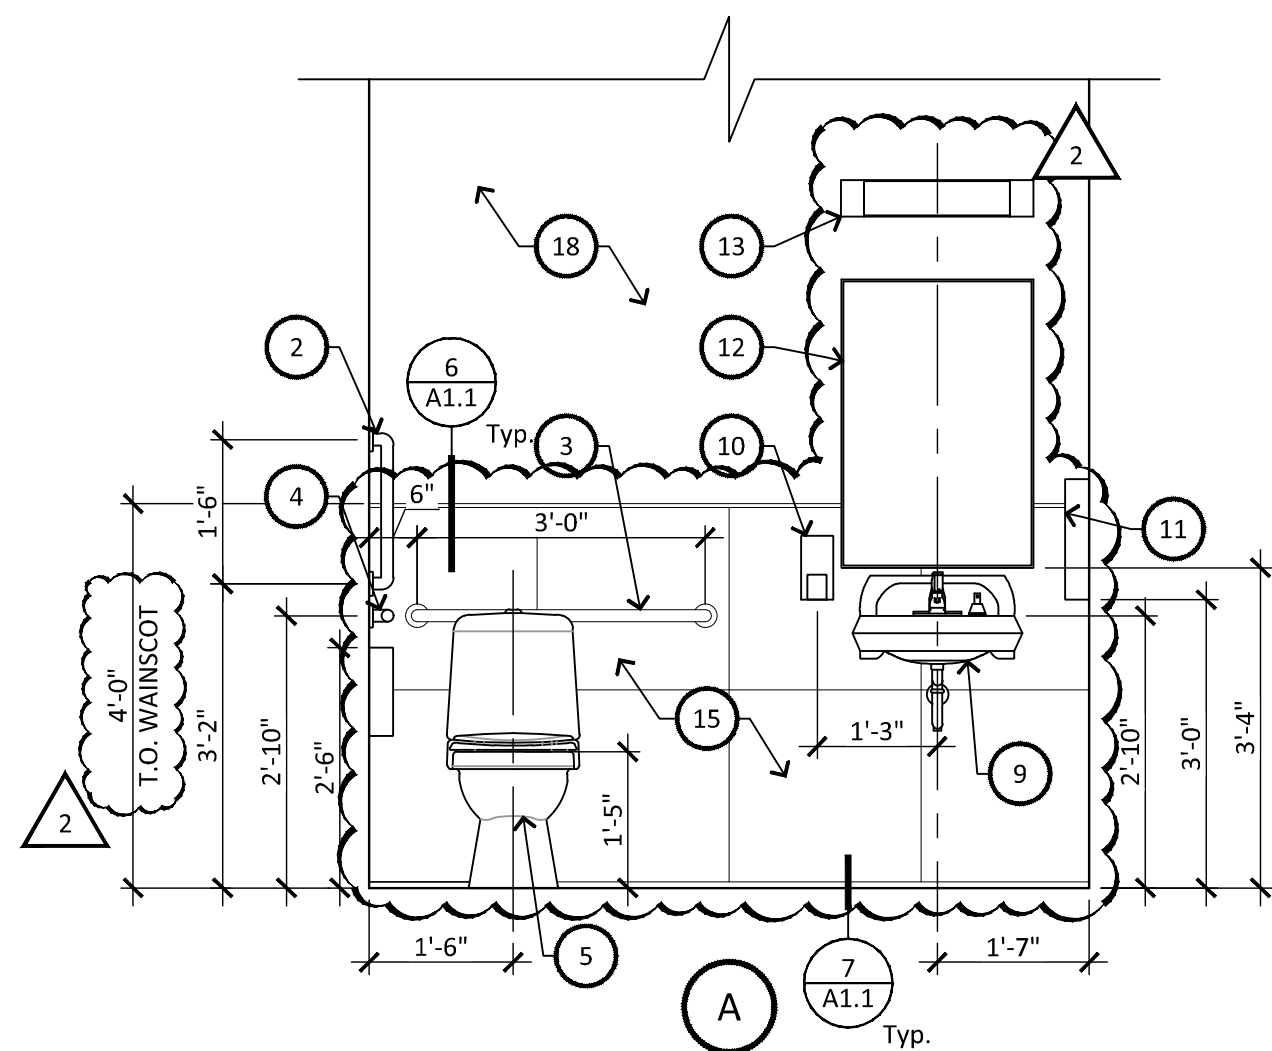


10 RESTROOM INTERIOR ELEVATIONS
SCALE: 1/2" = 1'-0"

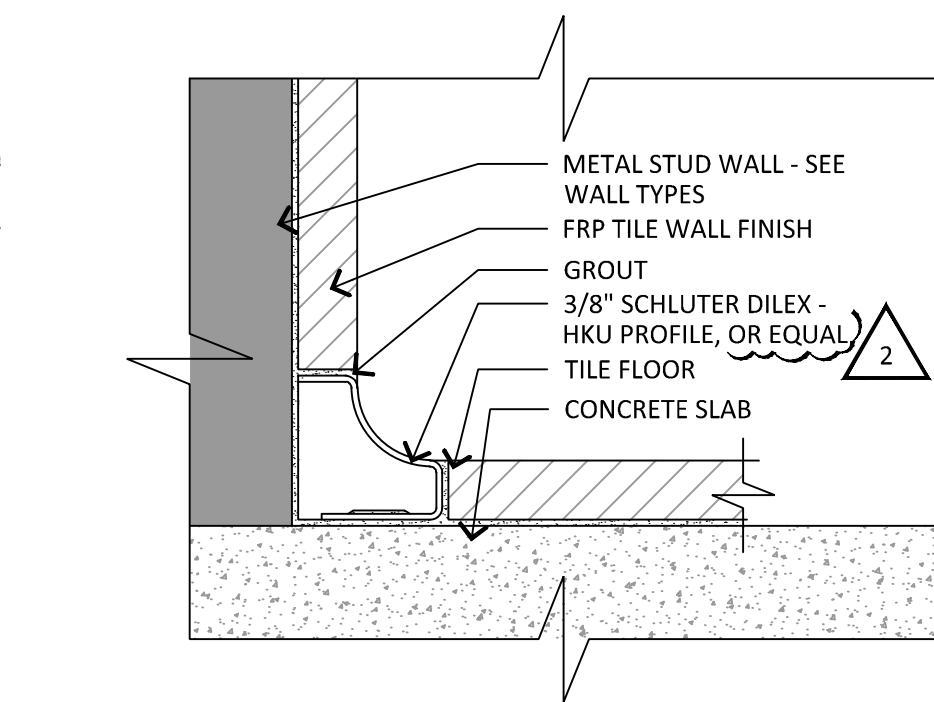


7 TILE-WALL TO FLOOR TRANSITION
SCALE: 1:1

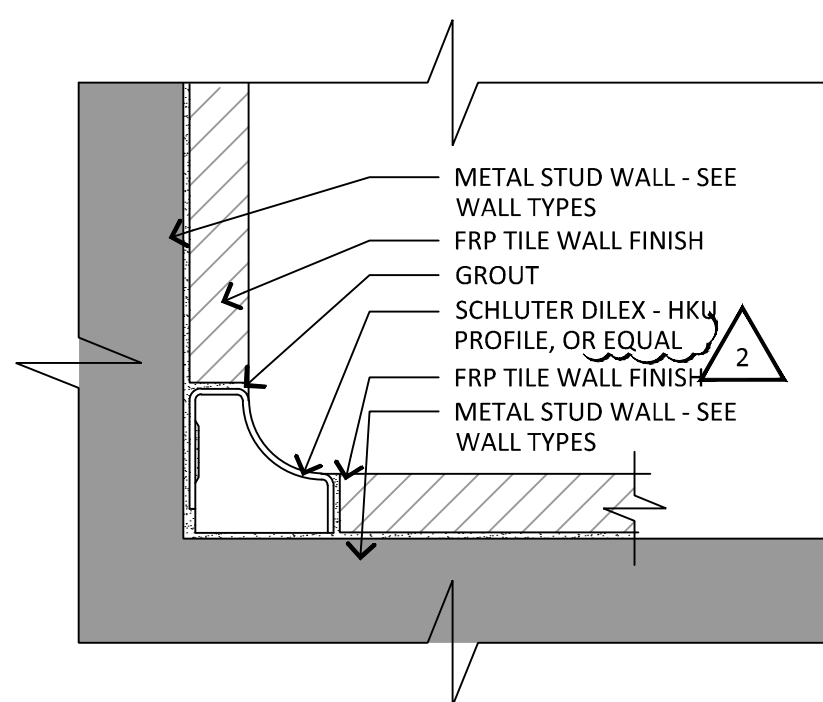


8 TILE-WALL TO WALL TRANSITION
SCALE: 1:1

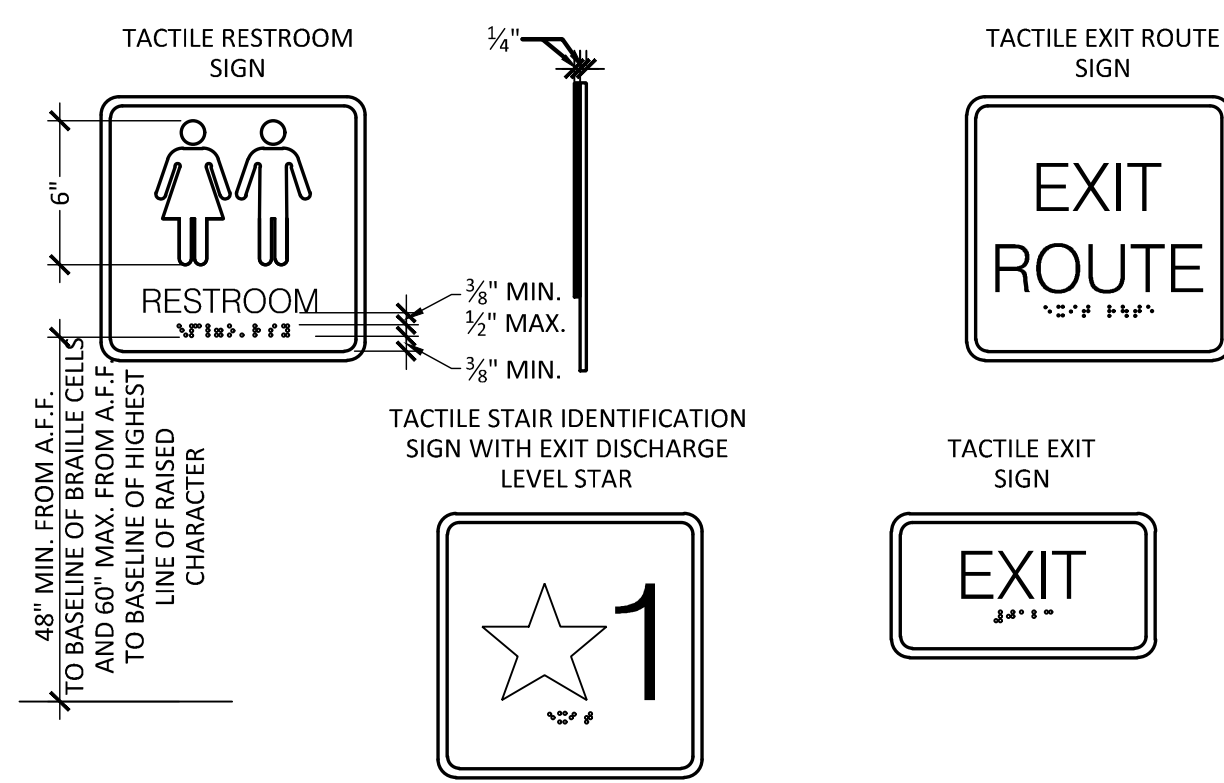


SIGNAGE TYPES
SCALE: 1-1/2" = 1'-0"

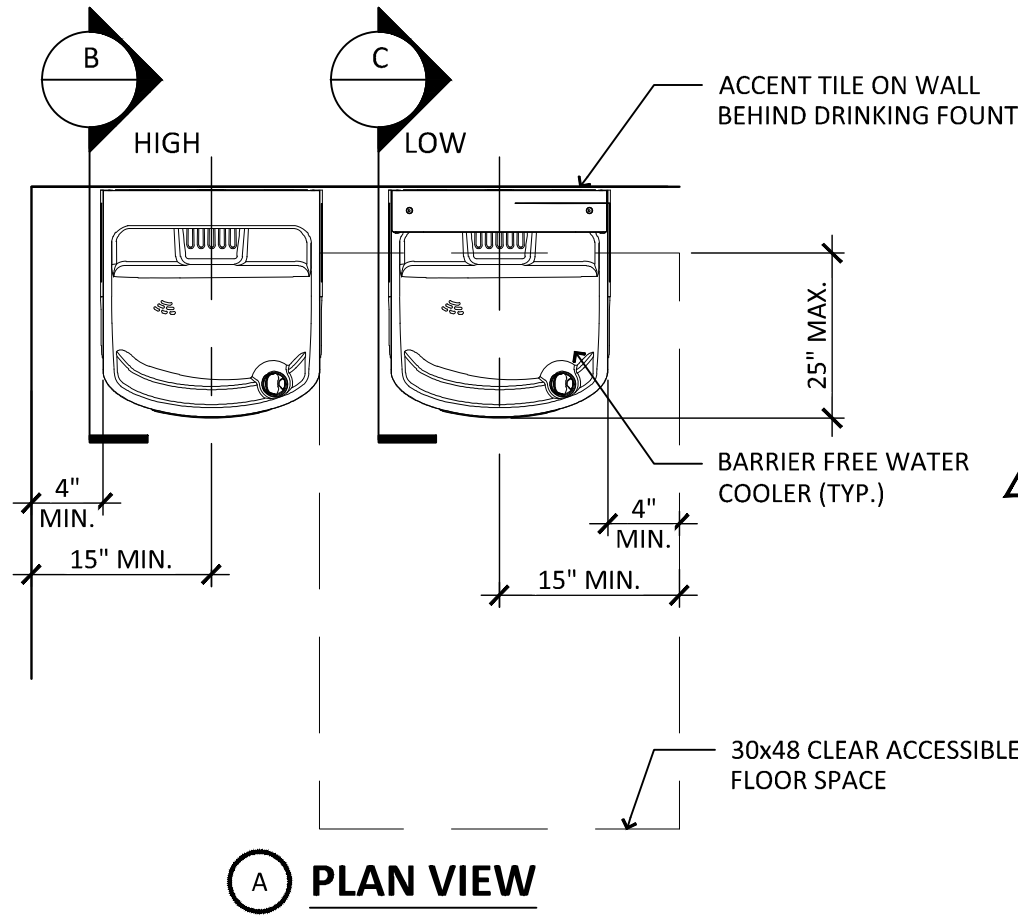

2 HI-LOW DRINKING FOUNTAIN
SCALE: 1-1/2" = 1'-0"

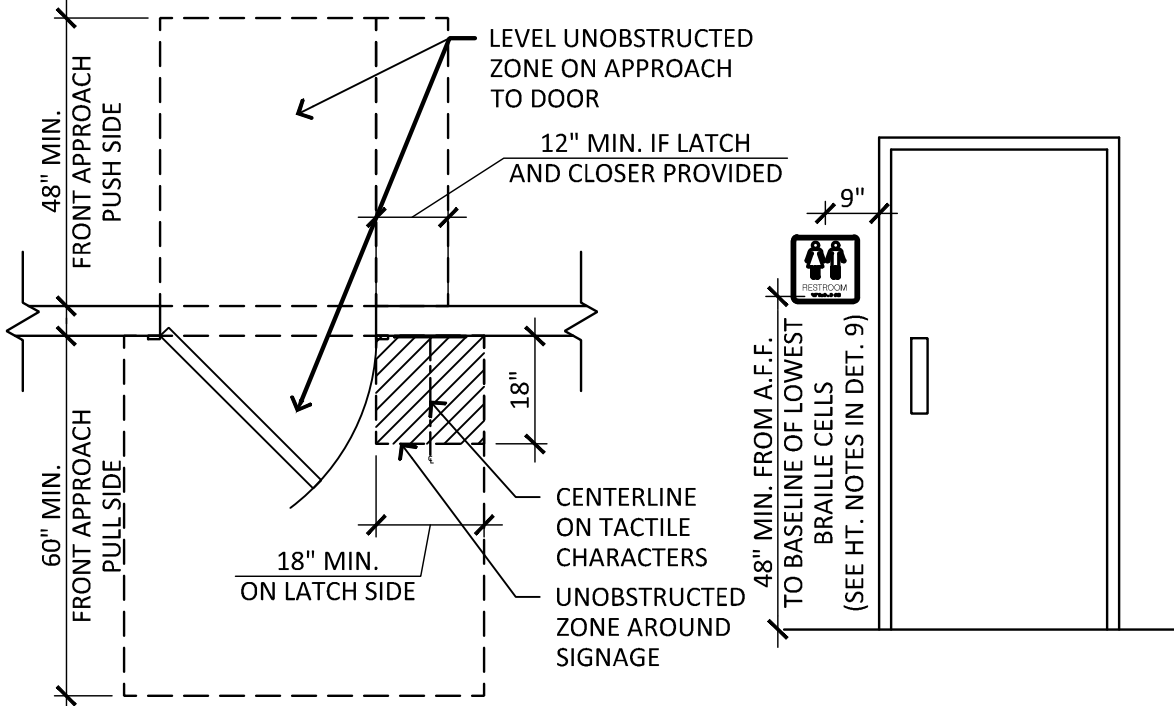


3 SIGNAGE PLAN / ELEVATION
SCALE: 3/8" = 1'-0"

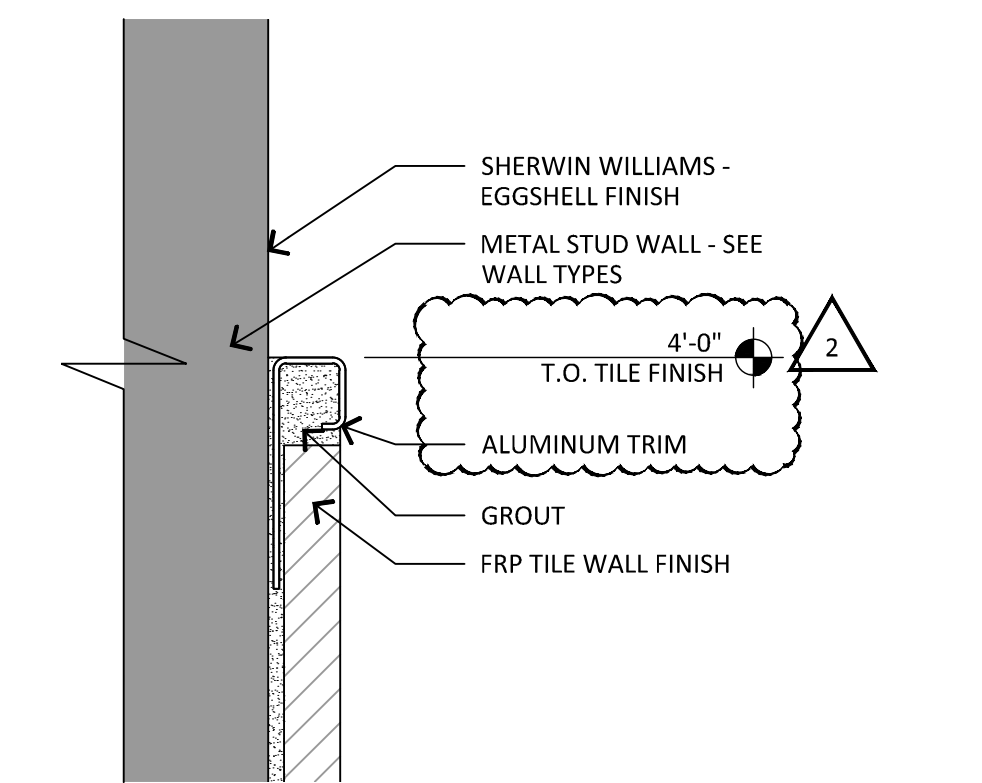

6 TILE TO WALL TRANSITION
SCALE: 1:1

ACCESSIBILITY CLEARANCES (SEE FLOOR PLAN FOR LOCATIONS)

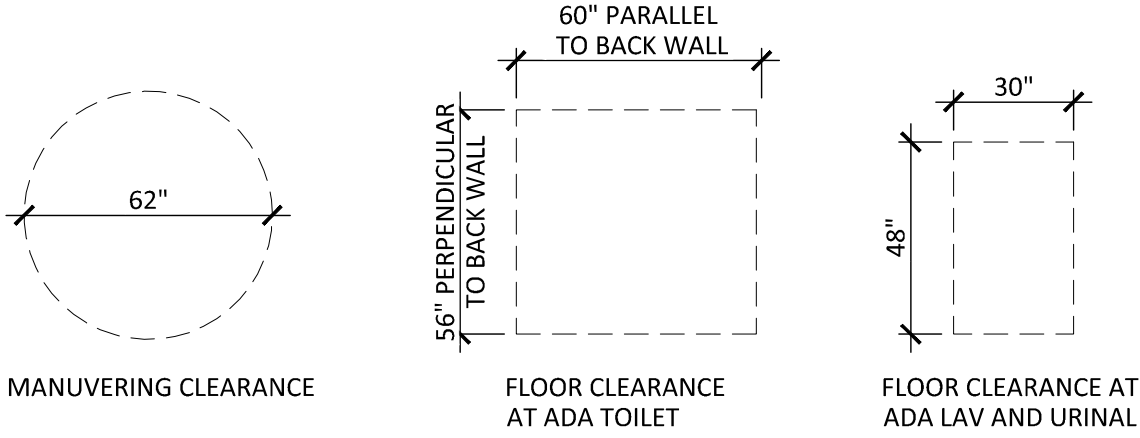



4 ADA CLEARANCES
SCALE: 1/4" = 1'-0"

GENERAL NOTES

IF THE INSPECTOR DETERMINES NON-COMPLIANCE WITH ANY ACCESSIBILITY PROVISIONS, A COMPLETE AND DETAILED REVISED PLANS CLEARLY SHOWING ALL EXISTING NON-COMPLYING CONDITIONS AND THE PROPOSED MODIFICATIONS TO MEET CURRENT ACCESSIBILITY REQUIREMENTS (INCLUDING SITE PLAN, FLOOR PLANS, DETAILS, ETC.) WILL BE SUBMITTED TO THE DEPARTMENT FOR REVIEW AND APPROVAL.

KEYNOTES

- ACCESSIBLE SIGNAGE, RE: 1 & 3/A1.1
- 18" VERTICAL GRAB BAR, RE: 5/A1.1
- 36" LONG GRAB BAR, MOUNT AT 2'-10" AFF, RE: 5/A1.1
- 42" LONG BAR, MOUNT AT 2'-10" AFF, RE: 5/A1.1
- TANK TYPE WATER CLOSET, RE: PLUMBING DRAWING
- DASHED LINE INDICATES ADA CLEARANCE OF 56"x60", RE: 4/A1.1
- DASHED LINE INDICATES ADA CLEARANCE OF 62"DIA, RE: 4/A1.1
- DASHED LINE INDICATES ADA CLEARANCE OF 48"x30", RE: 4/A1.1
- LAVATORY, RE: PLUMBING DRAWING
- SOAP DISPENSER
- SURFACE MOUNTED PAPER TOWEL DISPENSER
- 24"x36" WALL MOUNTED MIRROR
- ACCENT TILE ABOVE WALL MOUNTED MIRROR, RE: ELECTRICAL
- HI-LOW DRINKING FOUNTAIN, RE: 2/A1.1
- 48" HIGH FROM AFF 24"x24" PORCELAIN TILE - ARIZONA TILE, PIETRA ITALIA OR EQUAL; COLOR: GREY, GROUT LINES MATCH MAPEI O2 PEWTER OR EQUAL
- WAINSCOT WITH WATER RESISTANT BACKER BOARD OR EQUAL TILE BY OWNER
- 24"x24" MOP SINK
- 20-GALLON WATER HEATER, RE: MECHANICAL
- PAINTED WATER RESISTANT GYPSUM BOARD
- DASHED LINE INDICATES 4'-0" x 4'-0" WHITE FRP PANEL ON WALL

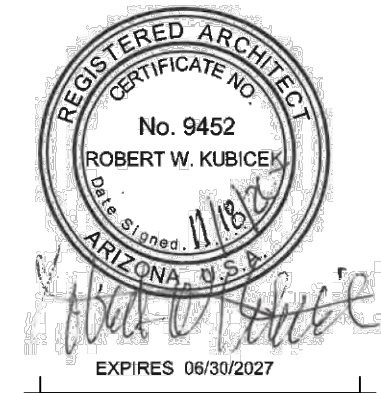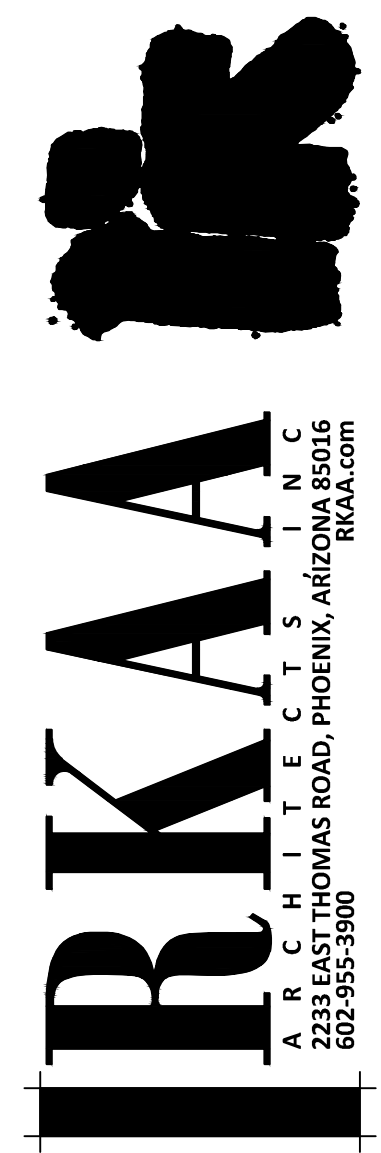

CITY COMMENTS	OWNER COMMENTS
07/20/26	07/23/26
ENLARGED RESTROOM	

NOTICE OF ALTERNATE BILLING ON PAYMENT CYCLE: THE CONTRACTOR MAY ALLOW THE OWNER TO REQUIRE THE SUBMISSION OF BILLING OR ESTIMATES IN BILLING CYCLES OTHER THAN THIRTY DAYS. THIS CONTRACT MAY ALLOW OWNER TO MAKE PAYMENT ON 15 DAY CYCLES IF THE CONTRACTOR PROVIDES CERTIFICATION AND APPROVAL OF BILLING AND ESTIMATES. A WRITTEN DESCRIPTION OF SUCH OTHER BILLING CYCLE APPLICABLE TO THE PROJECT IS AVAILABLE FROM OWNER OR DESIGNATED AGENT.

NAME: ADDRESS: PHONE: CONTACT: Name: PHONE:

MATTRESS SHOP
PAD 5B - SUITE 1 AT PASEO UNDO SHOPPING CENTER
NEC OF ARIZONA AVE AND OCOTILLO RD.
CHANDLER, AZ

design by: RH
drawn by: MM
checked by: RH

COPYRIGHT 2023. ALL RIGHTS RESERVED. THIS DRAWING IS AN INSTRUMENT OF SERVICE. IT IS THE PROPERTY OF IRKAA ARCHITECTS, INC. AND MAY NOT BE REPRODUCED OR TRANSMITTED IN ANY FORM OR BY ANY MEANS, ELECTRONIC OR MECHANICAL, WITHOUT WRITTEN PERMISSION OF THE CORPORATION.

design by: RH
drawn by: MM
checked by: RH

A1.1
project #: 26102.00

DATE: 05-08-26