


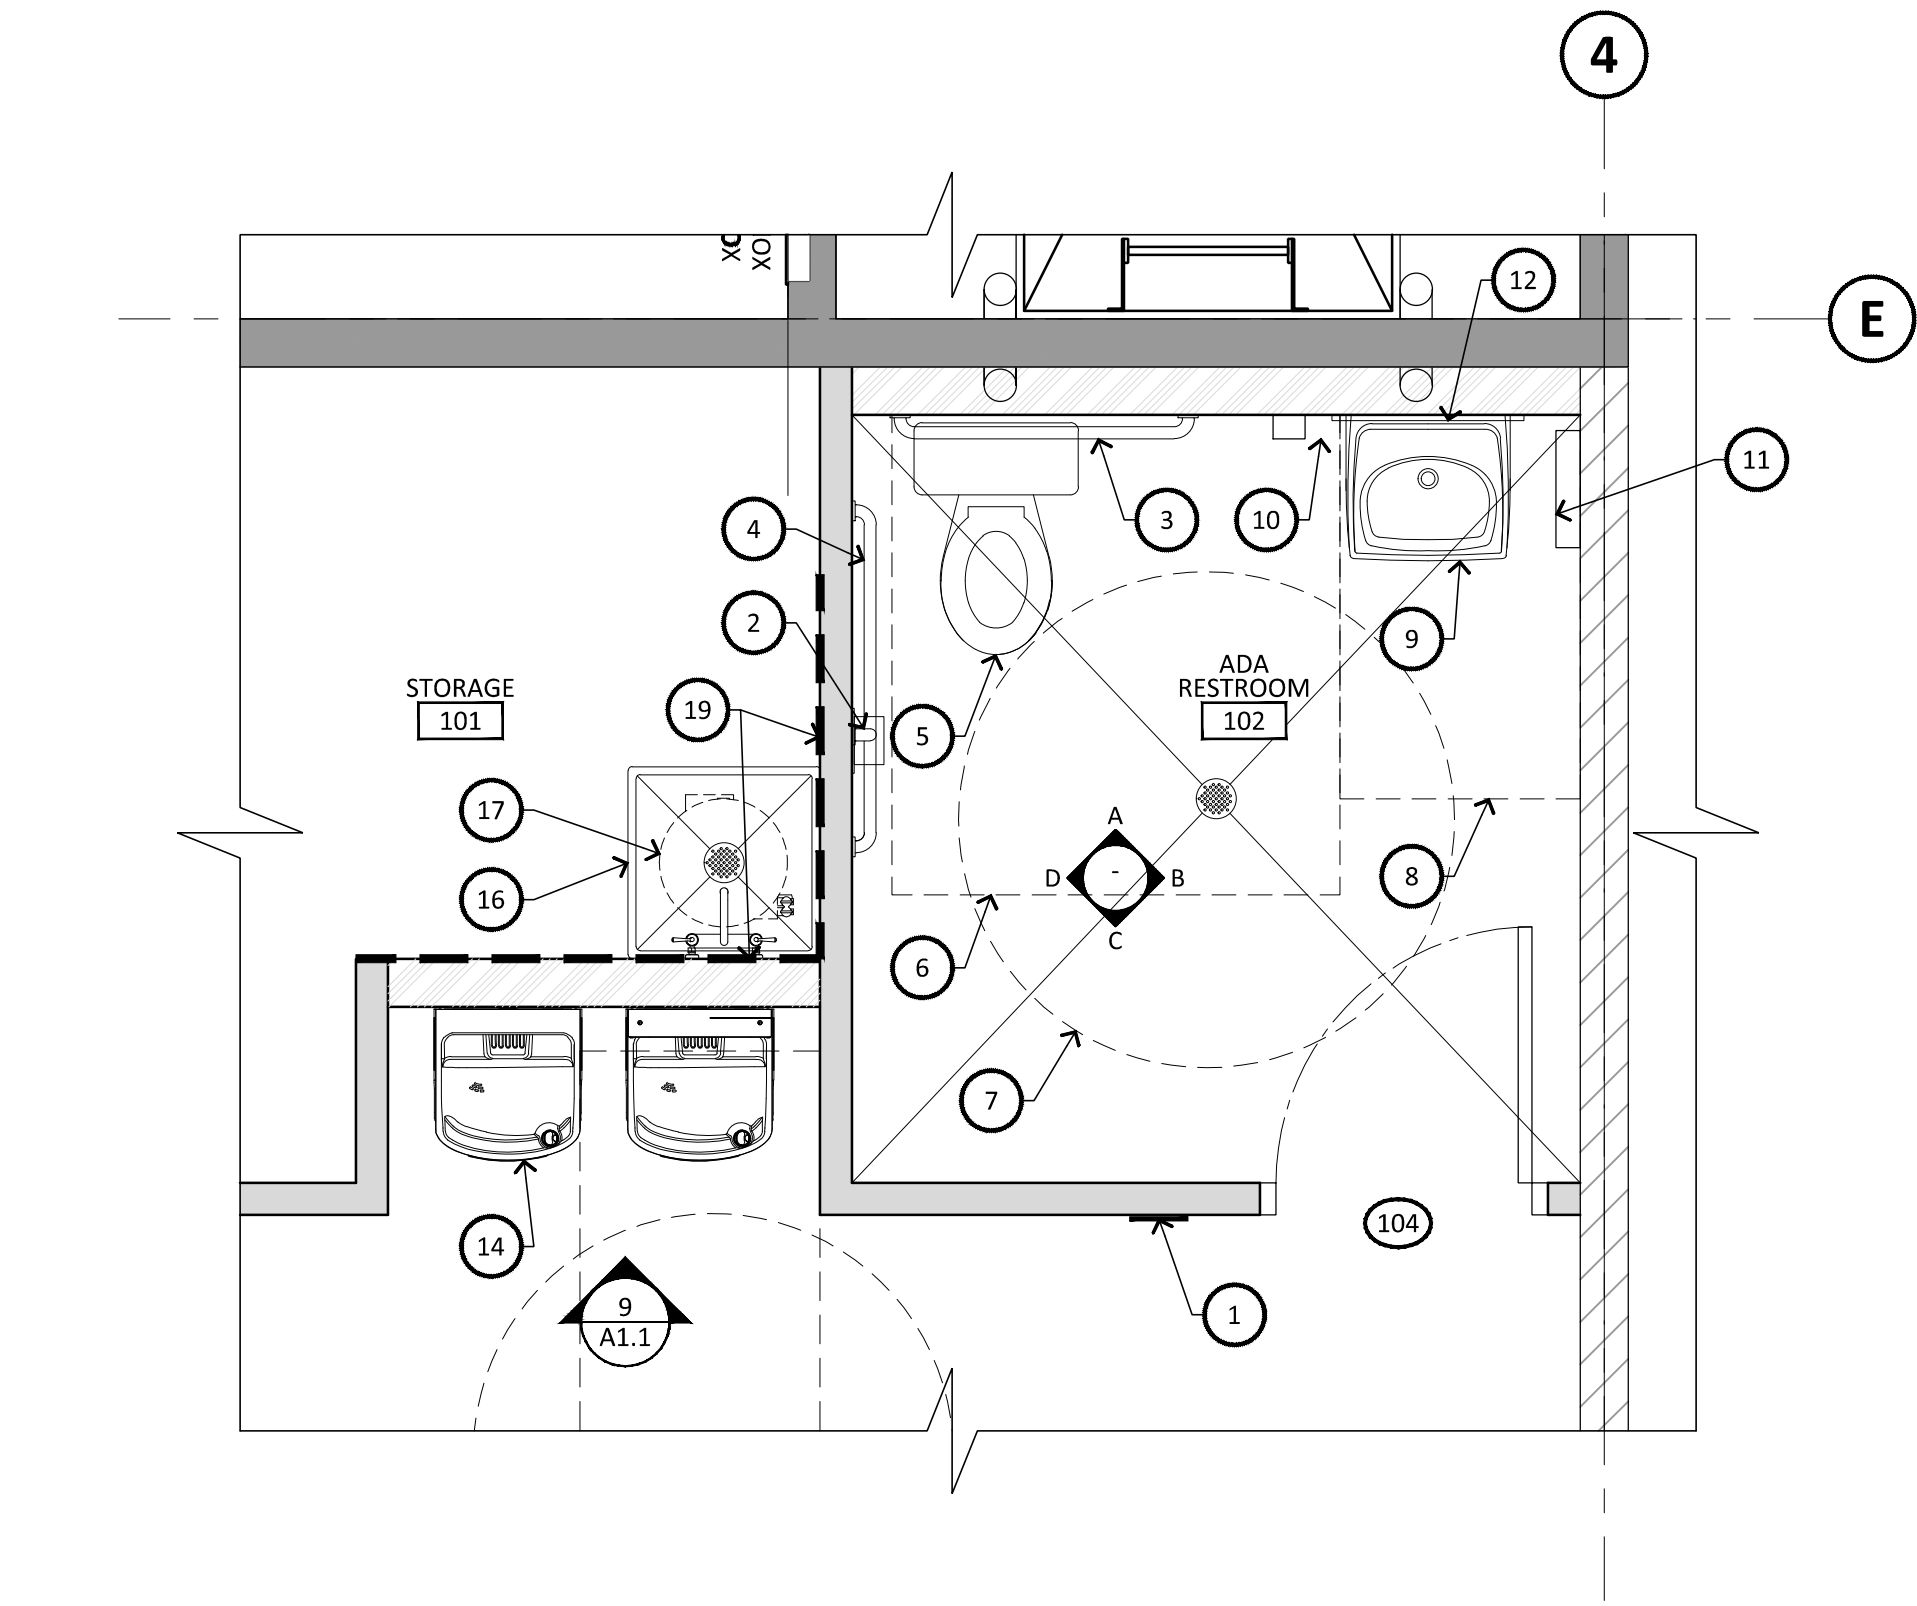
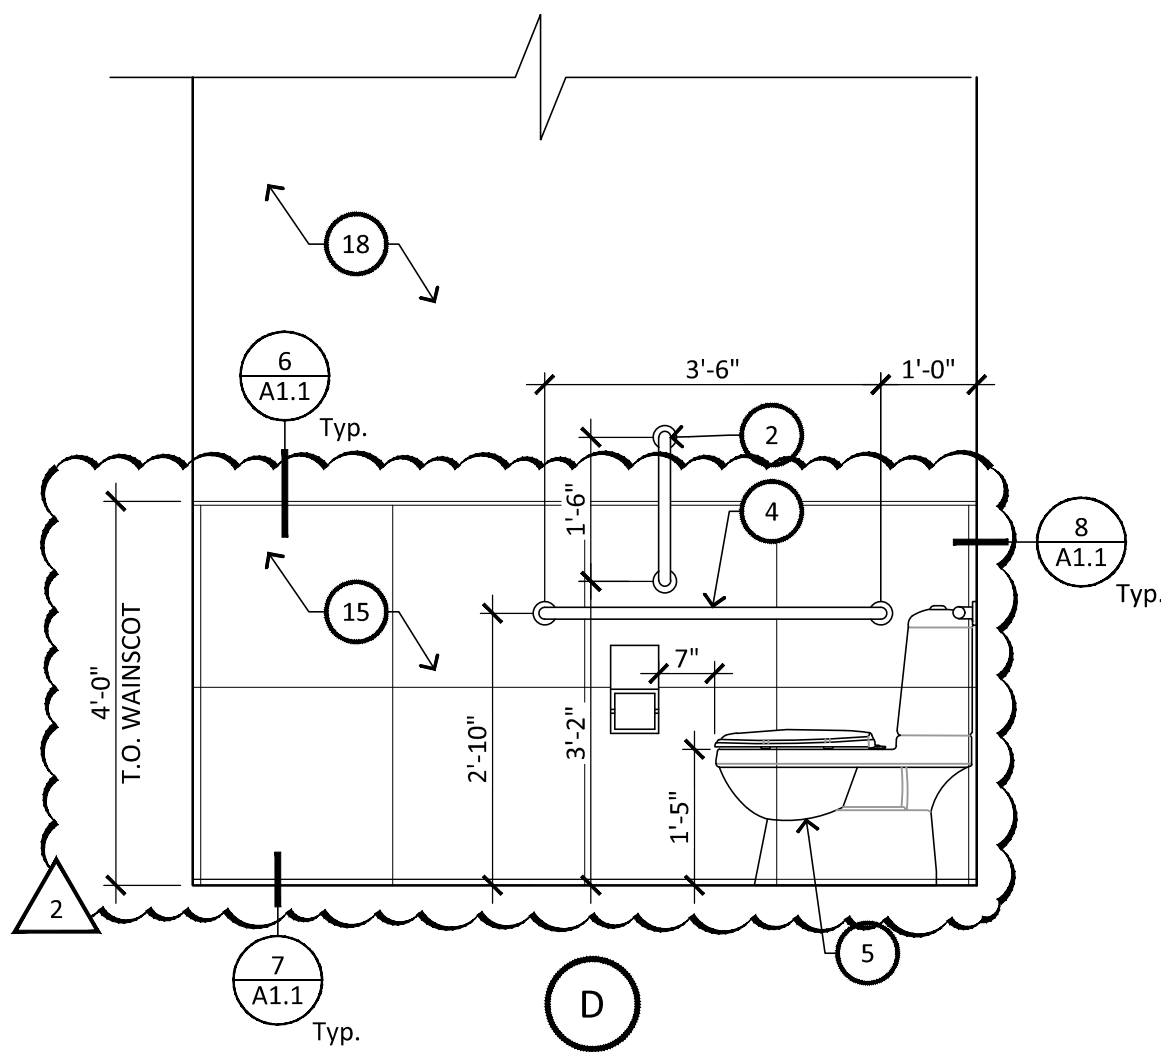
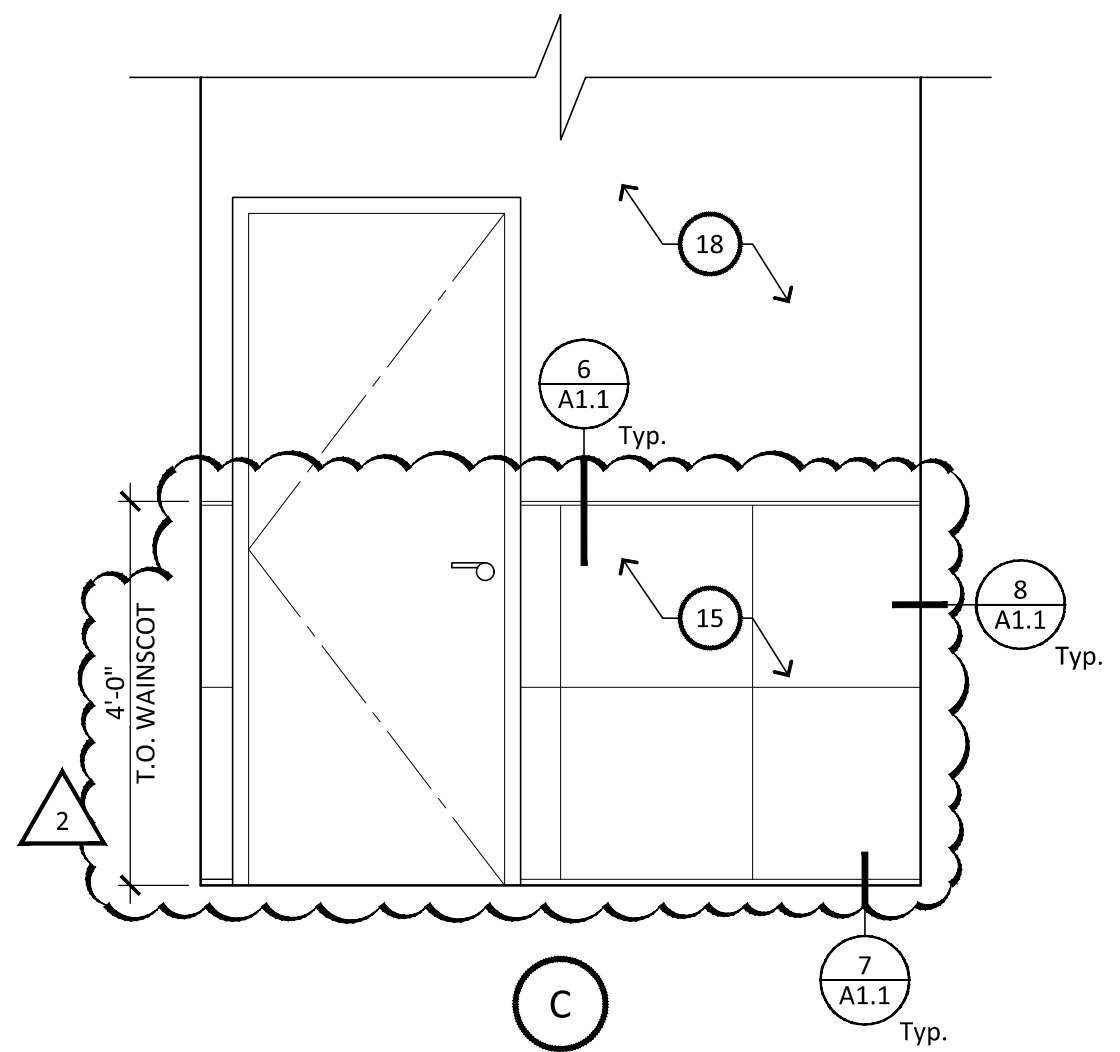


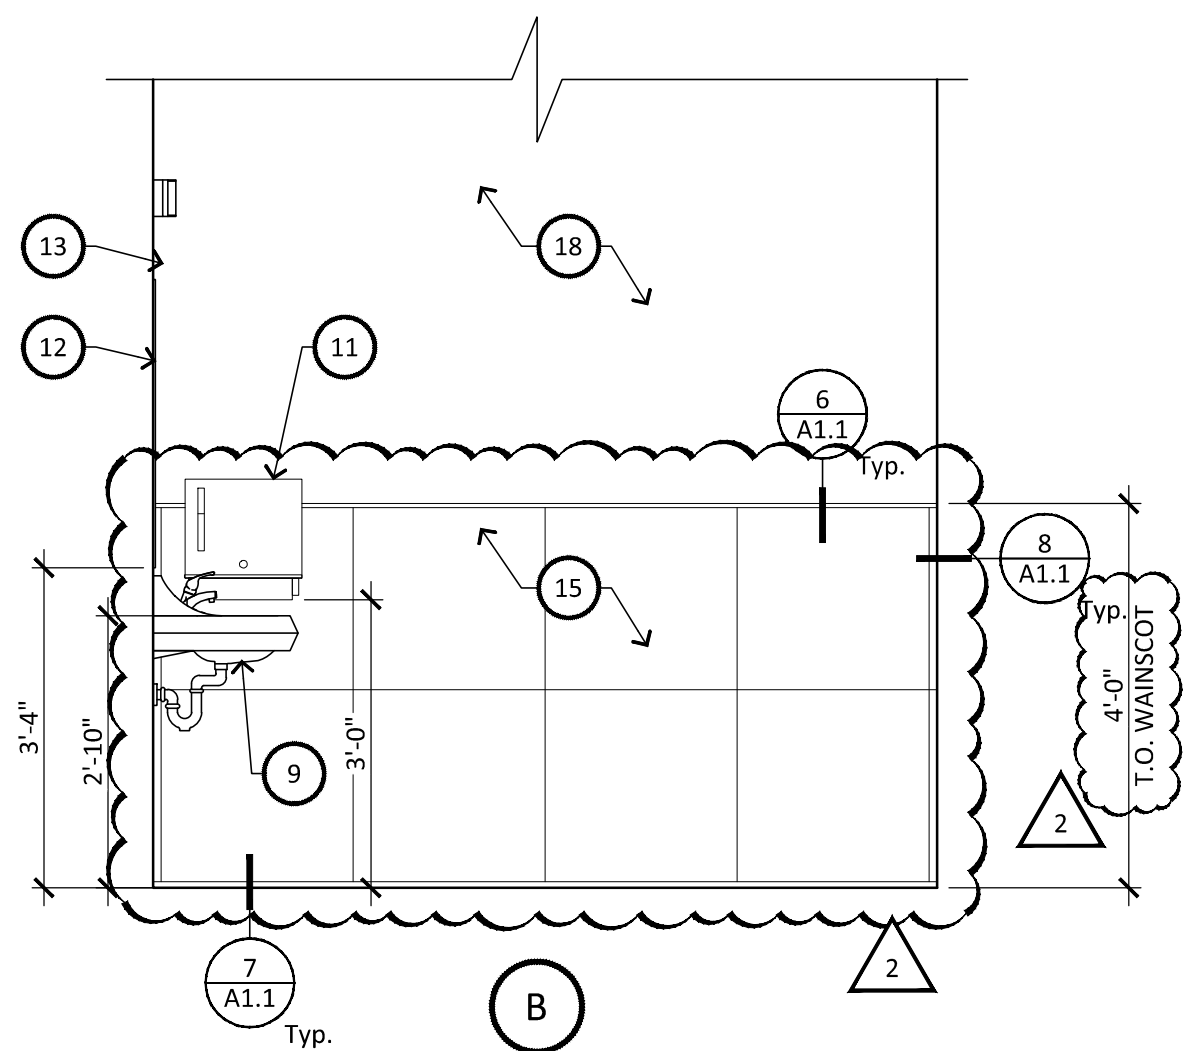


9 ENLARGED RESTROOM
SCALE: 1/2" = 1'-0"

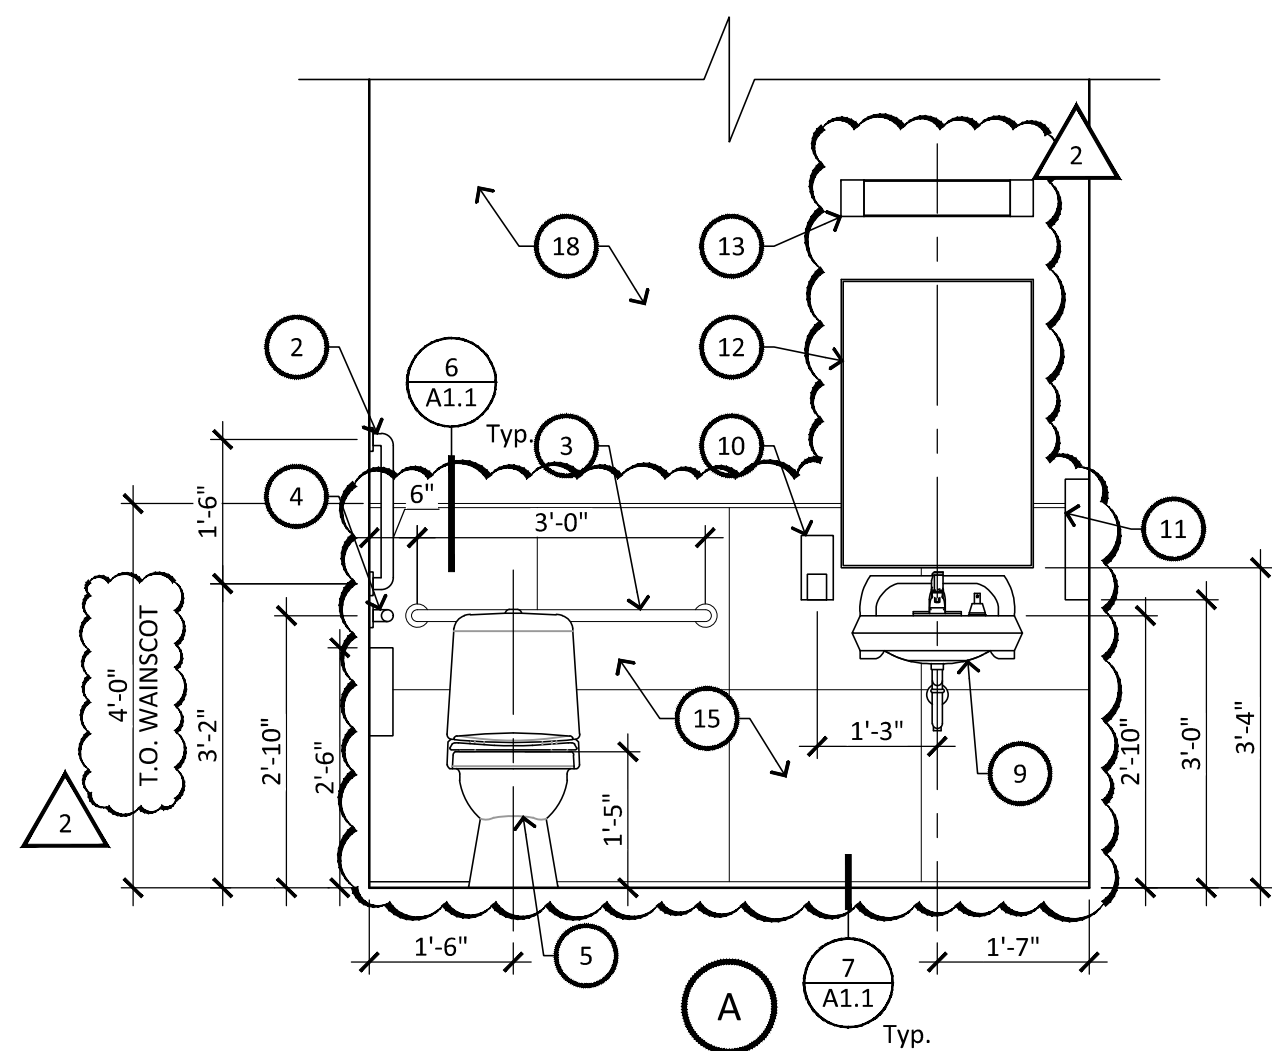


10 RESTROOM INTERIOR ELEVATIONS
SCALE: 1/2" = 1'-0"

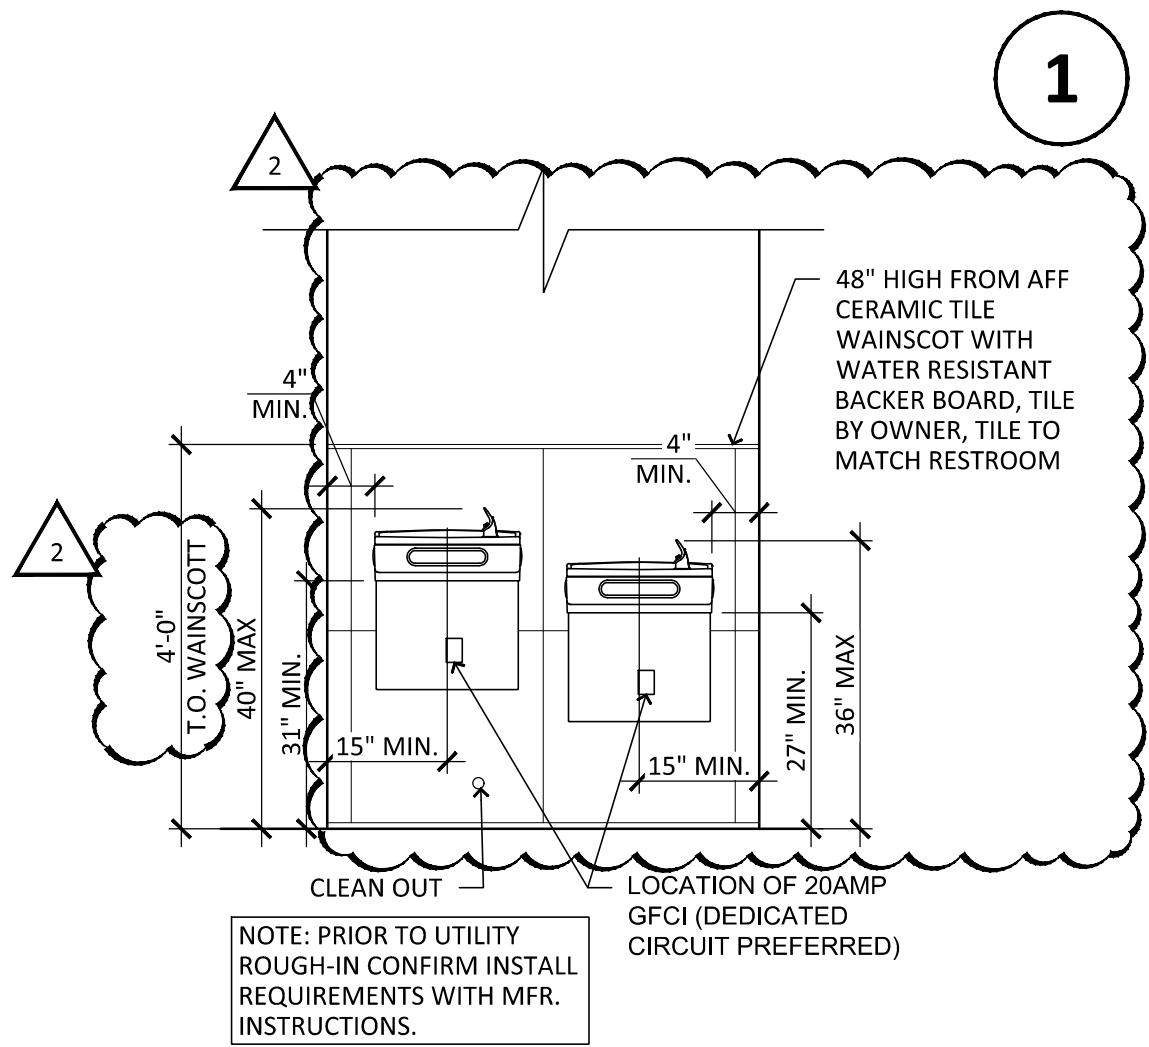


9 HI-LOW DRINKING FOUNTAIN
SCALE: 1/2" = 1'-0"

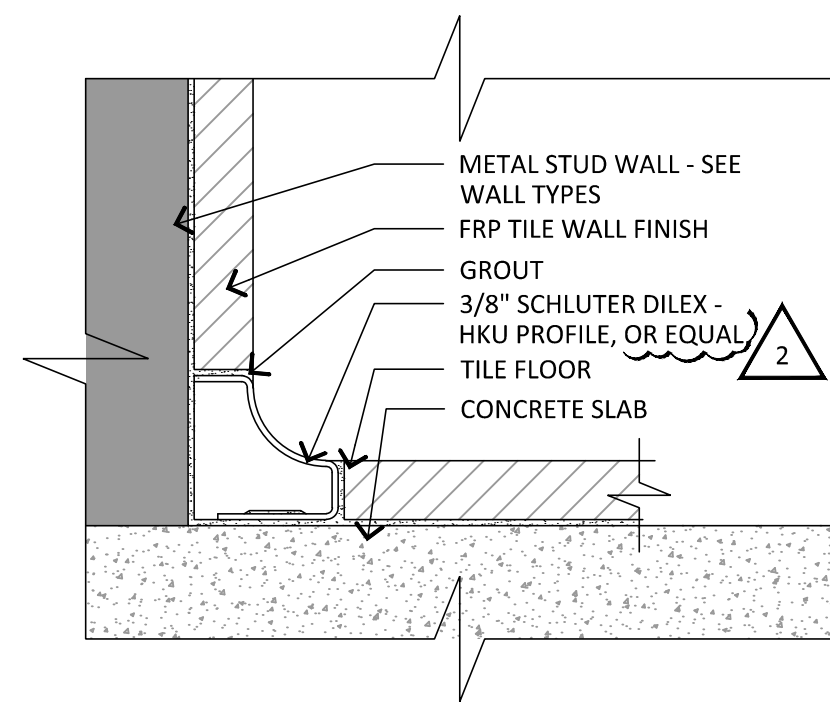


7 TILE-WALL TO FLOOR TRANSITION
SCALE: 1:1

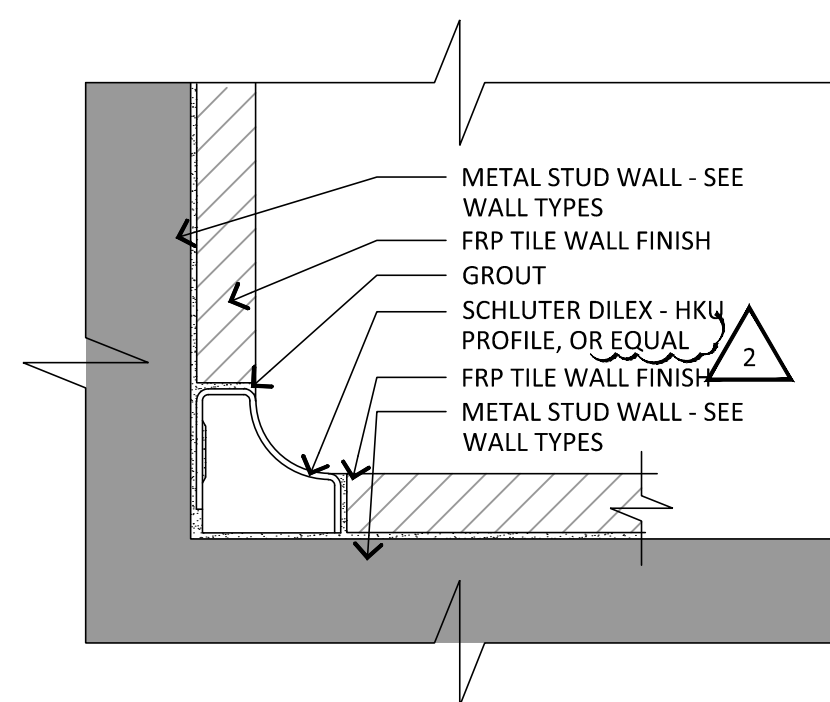


8 TILE-WALL TO WALL TRANSITION
SCALE: 1:1

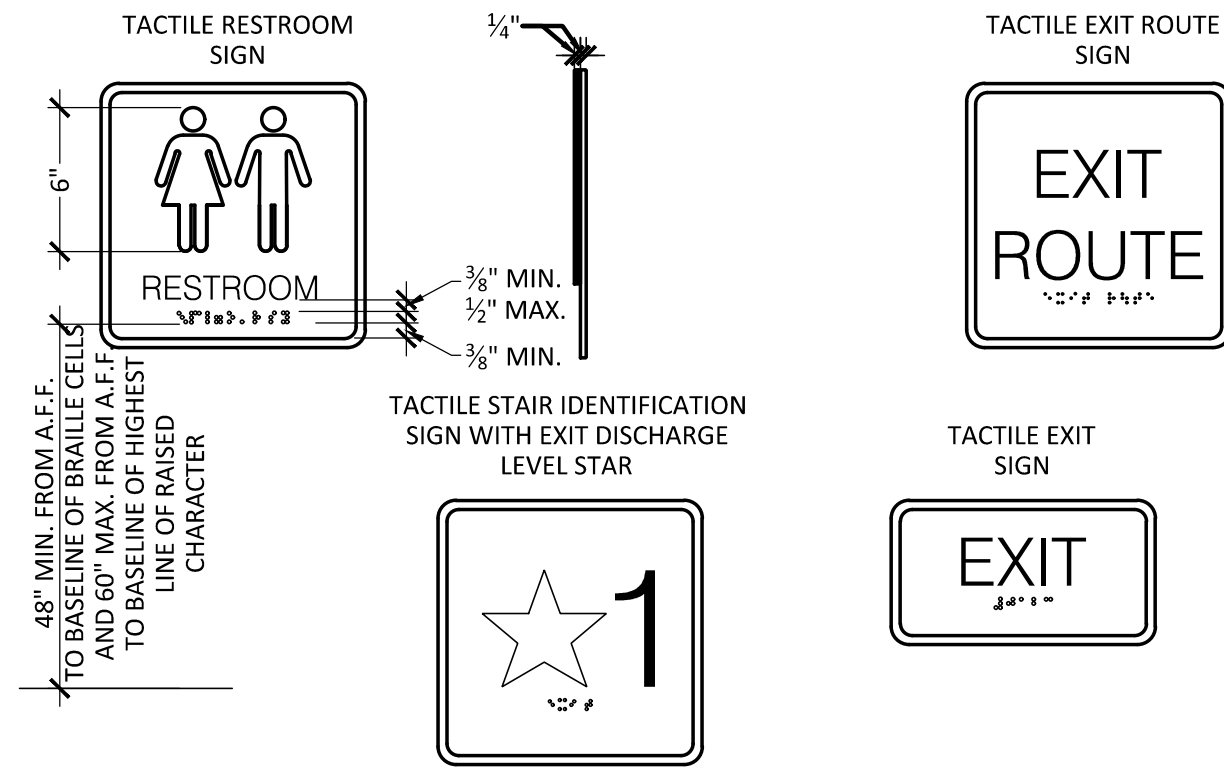


1 SIGNAGE TYPES
SCALE: 1-1/2" = 1'-0"

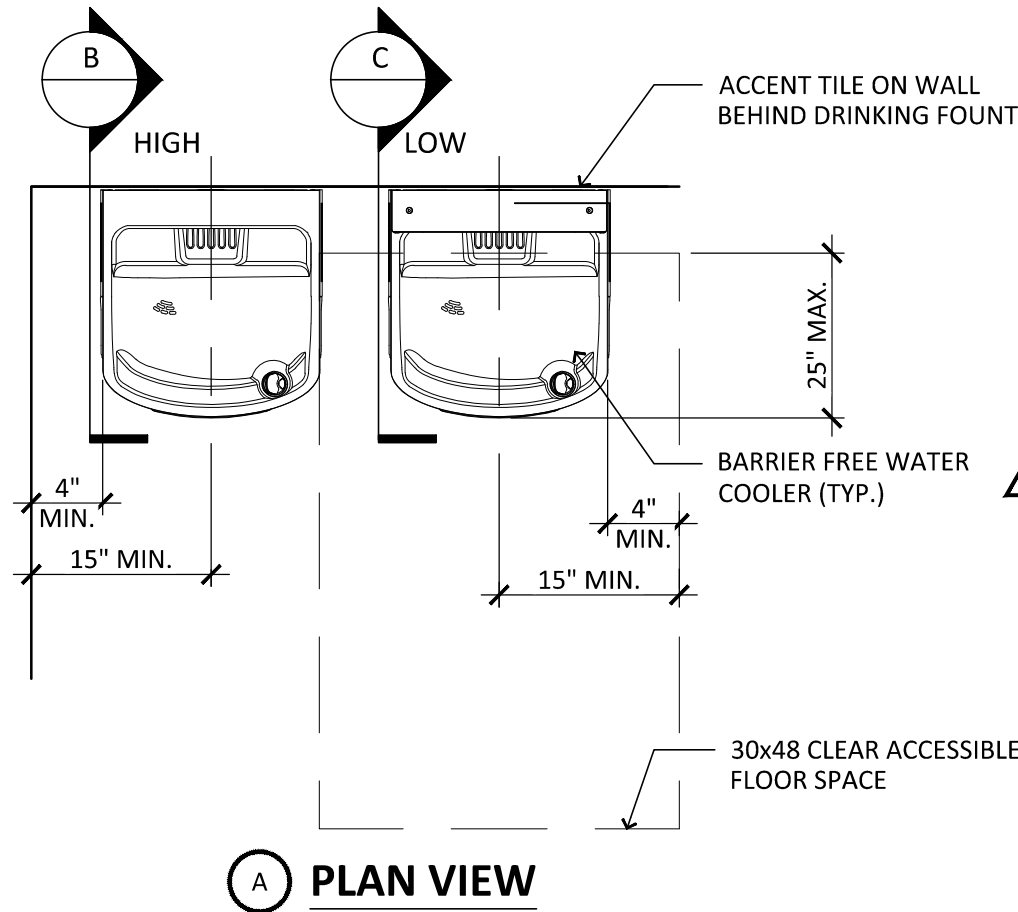


2 HI-LOW DRINKING FOUNTAIN
SCALE: 1-1/2" = 1'-0"

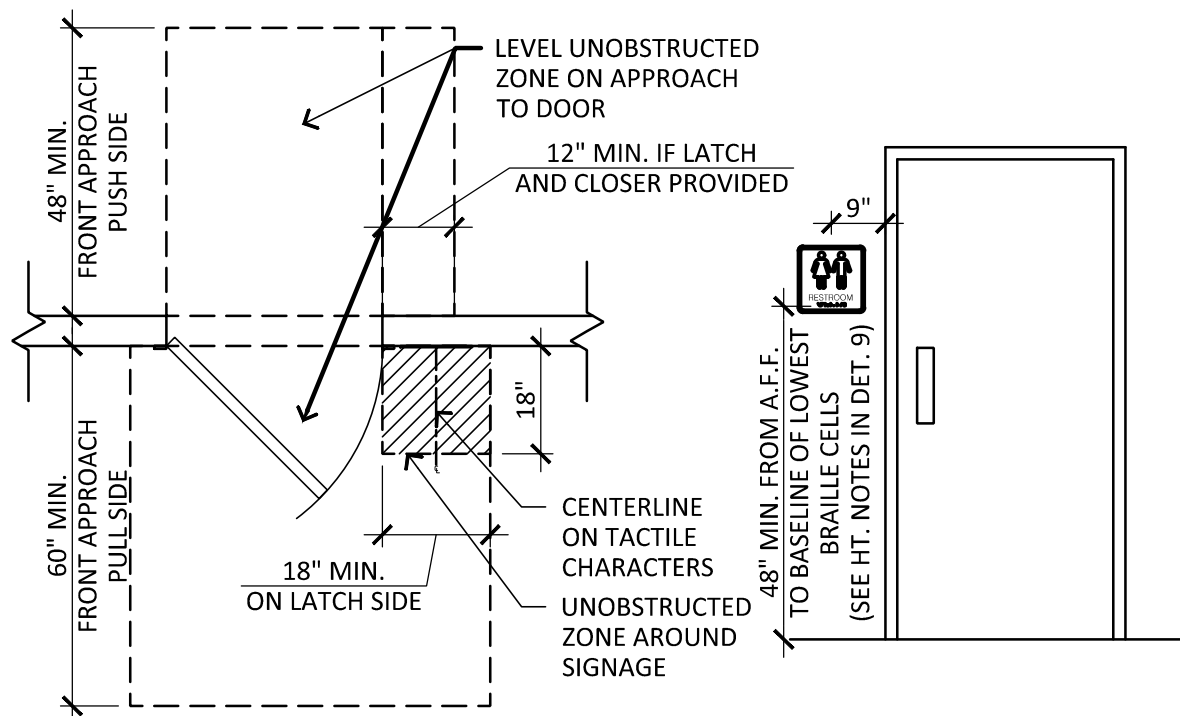

3 SIGNAGE PLAN / ELEVATION
SCALE: 3/8" = 1'-0"

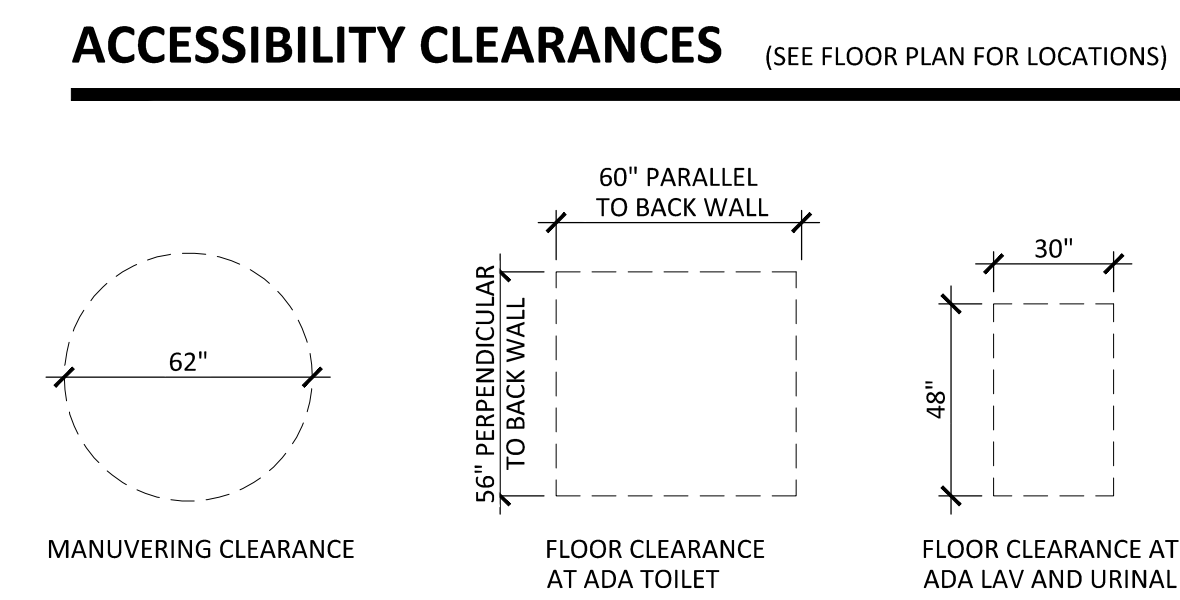

4 ADA CLEARANCES
SCALE: 1/4" = 1'-0"

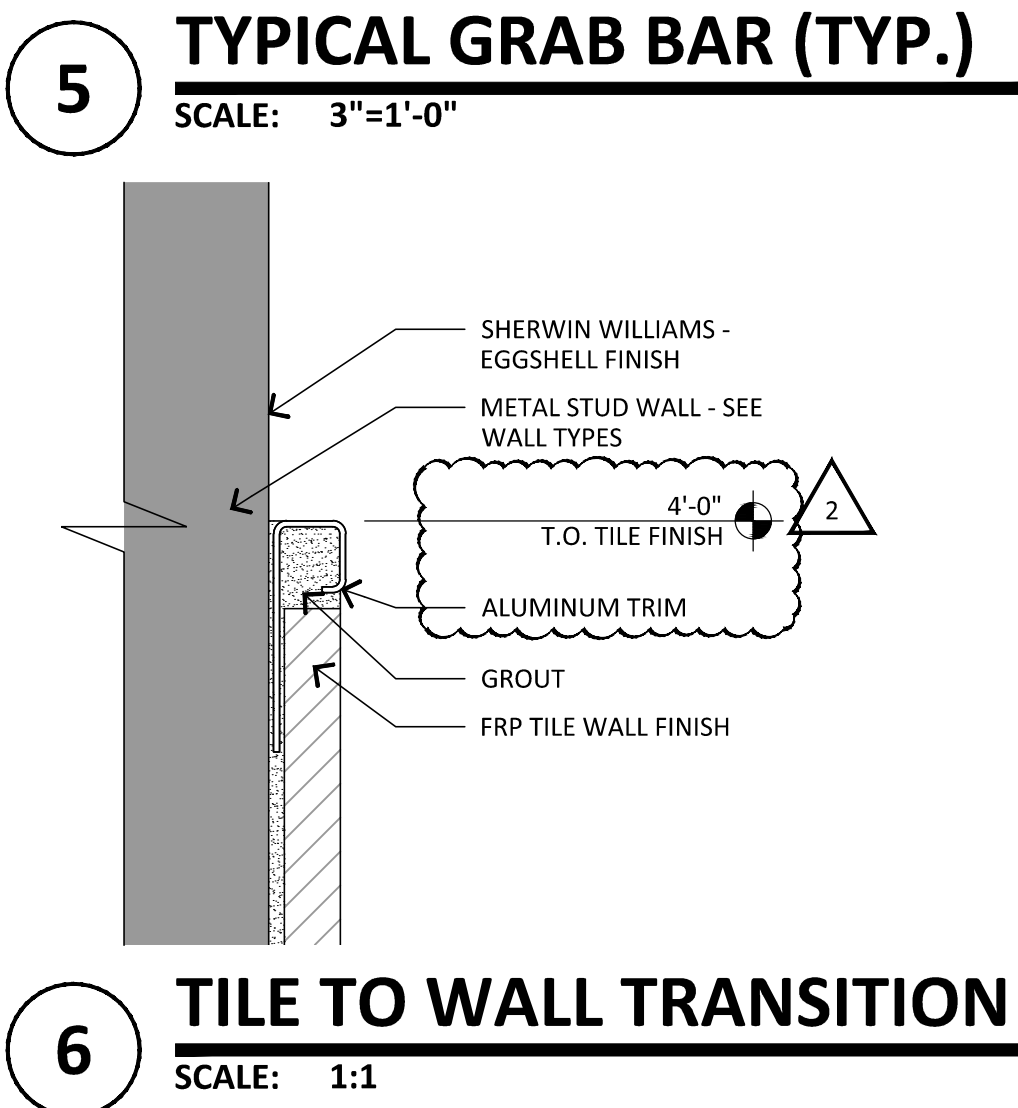

5 TYPICAL GRAB BAR (TYP.)
SCALE: 3/8" = 1'-0"

GENERAL NOTES


IF THE INSPECTOR DETERMINES NON-COMPLIANCE WITH ANY ACCESSIBILITY PROVISIONS, A COMPLETE AND DETAILED REVISED PLANS CLEARLY SHOWING ALL EXISTING NON-COMPLYING CONDITIONS AND THE PROPOSED MODIFICATIONS TO MEET CURRENT ACCESSIBILITY REQUIREMENTS (INCLUDING SITE PLAN, FLOOR PLANS, DETAILS, ETC.) WILL BE SUBMITTED TO THE DEPARTMENT FOR REVIEW AND APPROVAL.

KEYNOTES

- ACCESSIBLE SIGNAGE, RE: 1 & 3/A1.1
- 18" VERTICAL GRAB BAR, RE: 5/A1.1
- 36" LONG GRAB BAR, MOUNT AT 2'-10" AFF, RE: 5/A1.1
- 42" LONG BAR, MOUNT AT 2'-10" AFF, RE: 5/A1.1
- TANK TYPE WATER CLOSET, RE: PLUMBING DRAWING
- DASHED LINE INDICATES ADA CLEARANCE OF 56"x60", RE: 4/A1.1
- DASHED LINE INDICATES ADA CLEARANCE OF 62"DIA, RE: 4/A1.1
- DASHED LINE INDICATES ADA CLEARANCE OF 48"x30", RE: 4/A1.1
- LAVATORY, RE: PLUMBING DRAWING
- SOAP DISPENSER
- SURFACE MOUNTED PAPER TOWEL DISPENSER
- 24"x36" WALL MOUNTED MIRROR
- ACCENT TILE ABOVE WALL MOUNTED MIRROR, RE: ELECTRICAL
- HI-LOW DRINKING FOUNTAIN, RE: 2/A1.1
- 48" HIGH FROM AFF 24"x24" PORCELAIN TILE - ARIZONA TILE, PIETRA ITALIA OR EQUAL; COLOR: GREY, GROUT LINES MATCH MAPEI O2 PEWTER OR EQUAL
- WAINSCOT WITH WATER RESISTANT BACKER BOARD OR EQUAL TILE BY OWNER
- 24"x24" MOP SINK
- 20-GALLON WATER HEATER, RE: MECHANICAL
- PAINTED WATER RESISTANT GYPSUM BOARD
- DASHED LINE INDICATES 4'-0" x 4'-0" WHITE FRP PANEL ON WALL



IRKAA
ARCHITECTS
2233 EAST THOMAS ROAD, PHOENIX, ARIZONA 85016
602-955-3900
RCAA.COM

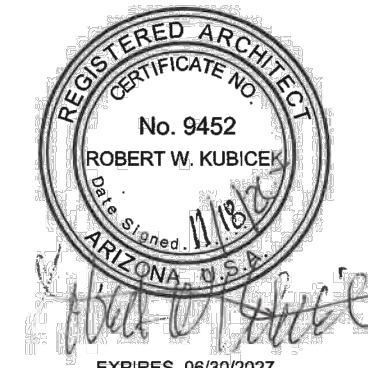

ENLARGED RESTROOM
CITY COMMENTS
OWNER COMMENTS
DATE: 05-08-26

NOTICE OF ALTERNATE BILLING OR PAYMENT CYCLE:
THIS CONTRACT MAY ALLOW THE OWNER TO REQUIRE
THE SUBMISSION OF BILLING OR ESTIMATES IN
BILLING CYCLES OTHER THAN THIRTY DAYS. THIS
CONTRACT MAY ALLOW OWNER TO MAKE PAYMENT
ON A 15 DAY CYCLE. THE 15 DAY CYCLE MAY BE
CERTIFICATION AND APPROVAL OF BILLING AND
ESTIMATES. A WRITTEN NOTIFICATION OF SUCH CYCLE
BILLING CYCLE APPLICABLE TO THE PROJECT IS
AVAILABLE FROM OWNER OR DESIGNATED AGENT.

NAME
ADDRESS
CONTACT NAME
PHONE

MATRESS SHOP
PAD 5B - SUITE 1 AT PASEO UNDO SHOPPING CENTER
NEC OF ARIZONA AVE AND OCOTILLO RD.
CHANDLER, AZ

design by: RH
drawn by: MM
checked by: RH

COPYRIGHT 2023. ALL RIGHTS RESERVED. THIS
DRAWING IS AN INSTRUMENT OF SERVICE. IT IS THE
PROPERTY OF IRKAA ARCHITECTS, INC. AND MAY NOT BE
REPRODUCED OR IN ANY MANNER USED FOR ANY
OTHER PROJECT WITHOUT WRITTEN PERMISSION OF THE
COMPANY.

design by: RH
drawn by: MM
checked by: RH

A1.1
project #: 26102.00