



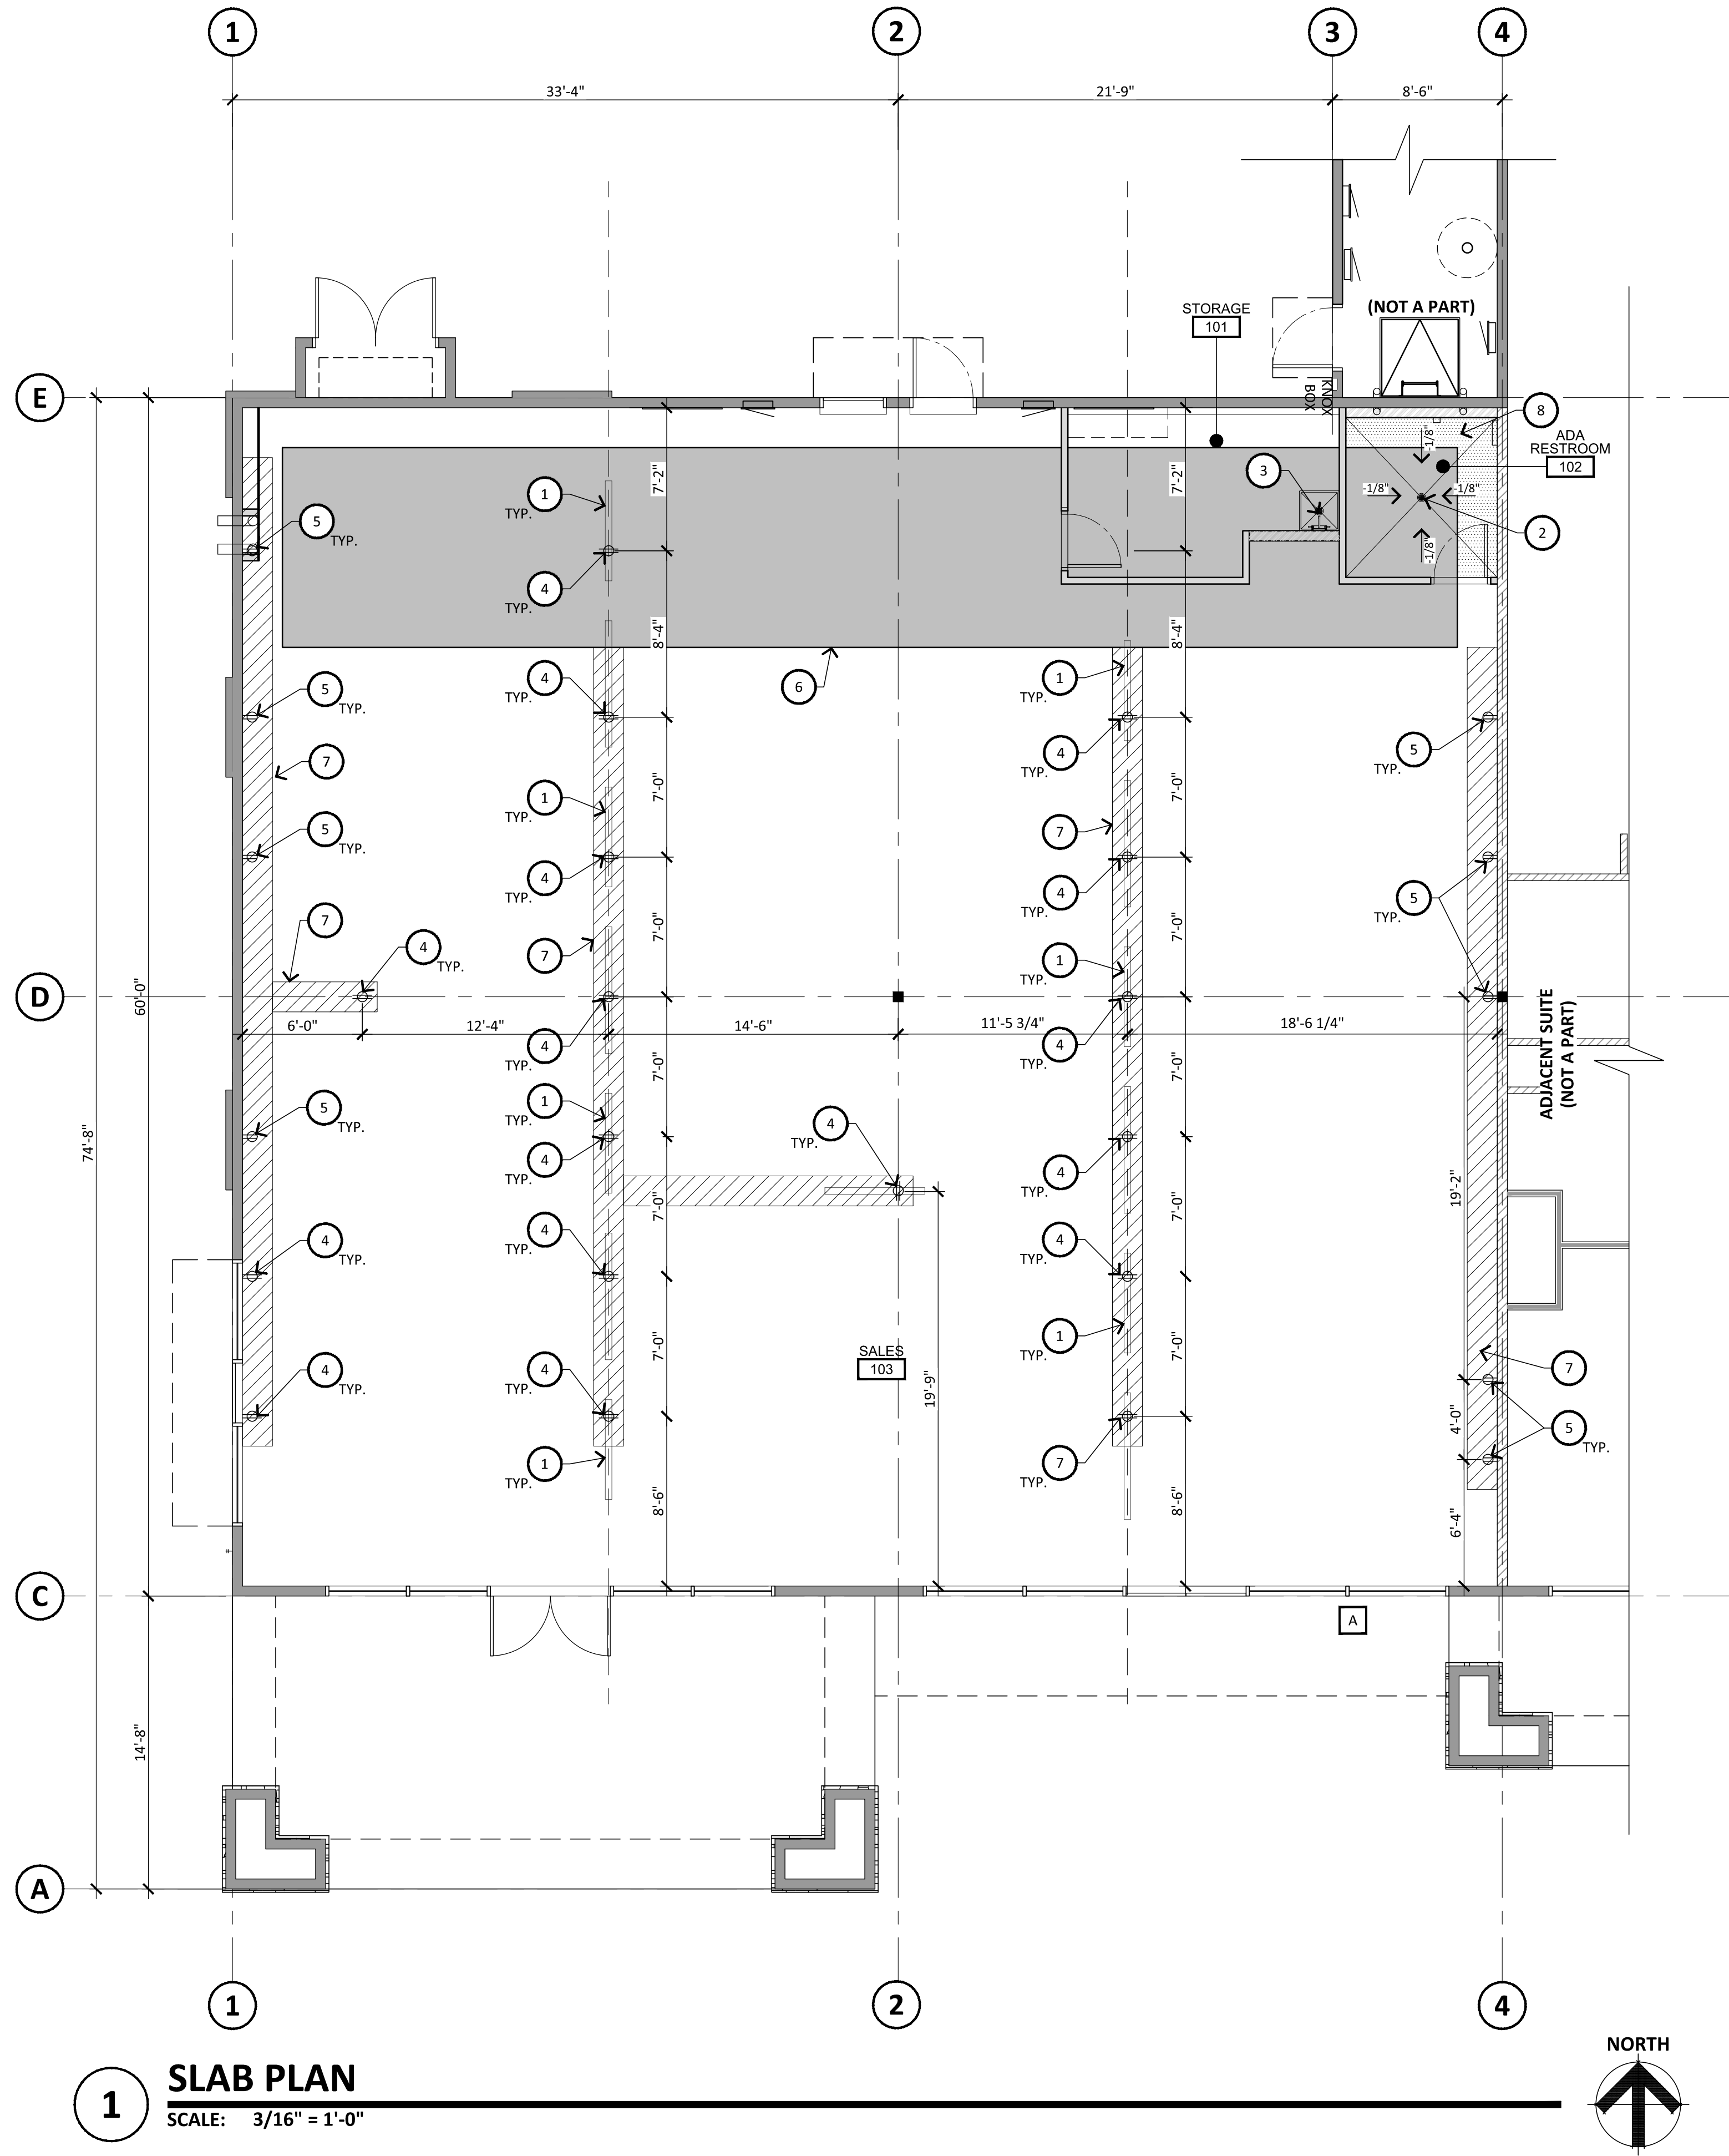


1 **SLAB PLAN**
SCALE: 3/16" = 1'-0"

- KEYNOTES** #
1. NEW MATTRESS HEADBOARD INSTALLED AND PROVIDED BY OWNER/TENANT, RE: A1.0 (FLOOR PLAN)
 2. NEW 6x6 FLOOR DRAIN
 3. NEW MOP SINK
 4. NEW FLOOR BOX WITH DATA, RE: ELECTRICAL
 5. NEW WALL OUTLET WITH DATA, RE: ELECTRICAL
 6. EXISTING LEAVE OUT TO BE FILLED IN WITH CONCRETE TO MATCH EXISTING SPECIFICATION
 7. HATCH INDICATES AREA OF FLOOR TRENCHING FOR ELECTRICAL
 8. HATCH INDICATES AREA OF FLOOR TRENCHING FOR DRAINAGE AND FLOOR FINISH

- LEGEND**
- # — DETAIL REFERENCE
— SHEET NUMBER
- # — GRID LINE NUMBER
- ROOM NAME
XXX — ROOM NAME

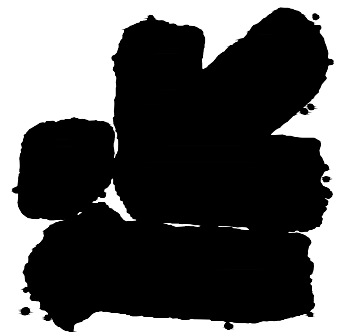

IRKAA
ARCHITECTS
2233 EAST THOMAS ROAD, PHOENIX, ARIZONA 85016
602.955.3500
IRKAA.com

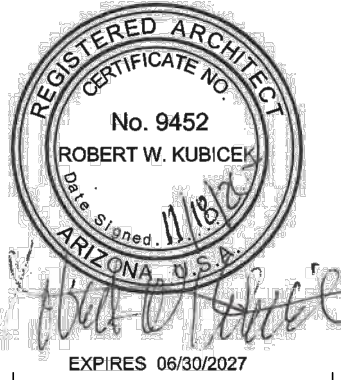

DATE : 05-08-26

CITY COMMENTS		OWNER COMMENTS	
07/20/26		07/23/26	
08/20/26		08/20/26	

MATTRESS SHOP
PAD 5B - SUITE 1 AT PASSEO LINDO SHOPPING CENTER
NEC OF ARIZONA AVE AND OCOTILLO RD.
CHANDLER, AZ

COPYRIGHT 2023, ALL RIGHTS RESERVED. THIS DRAWING IS AN INSTRUMENT OF SERVICE. IT IS THE PROPERTY OF IRKAA ARCHITECTS, INC. AND MAY NOT BE REPRODUCED OR REPRODUCTION HEREOF USED WITHOUT WRITTEN PERMISSION OF THE CORPORATION.

design by: RH
drawn by: MM
checked by: RH

A1.2
project #: 26102.00