




04 OFFICE ELEVATION
1/2"x1'-0"

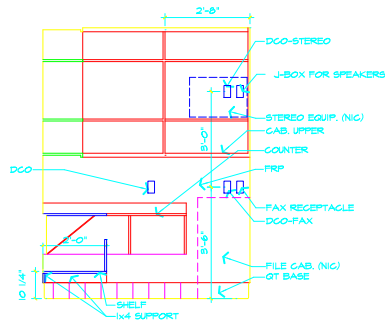

03 OFFICE ELEVATION
1/2"x1'-0"

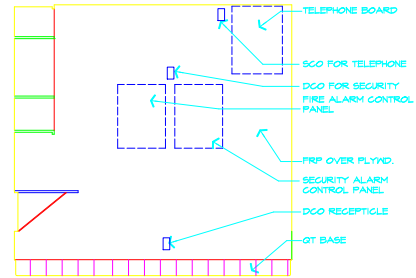


02 OFFICE ELEVATION
1/2"x1'-0"

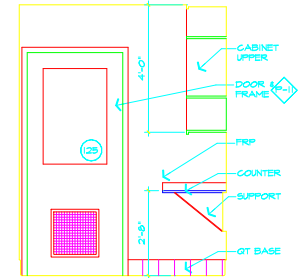


01 OFFICE ELEVATION
1/2"x1'-0"


05 NOT USED
1/4"x1'-0"

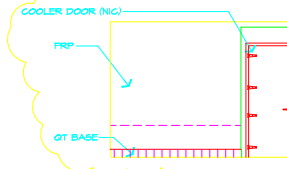


06 OFFICE ELEVATION
1/2"x1'-0"

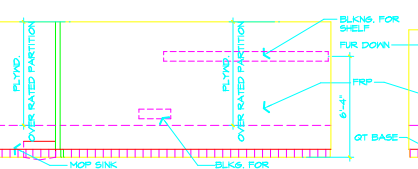


07 KITCHEN OFFICE/DISHWASH
1/4"x1'-0"

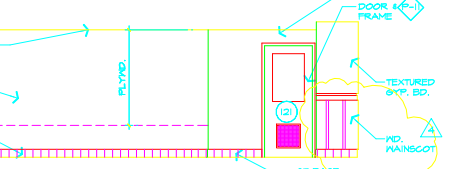


08 KITCHEN PREP/DISH WASH
1/4"x1'-0"

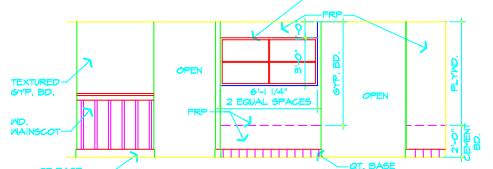


09 KITCHEN PREP/DISHWASH
1/4"x1'-0"

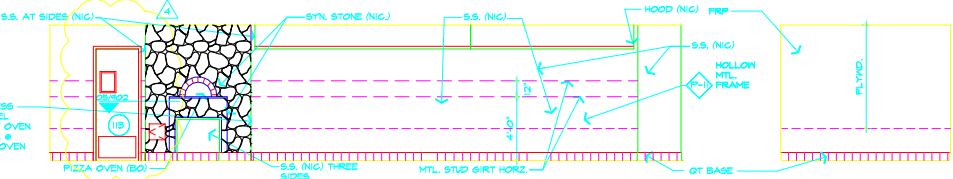


10 KITCHEN PREP
1/4"x1'-0"

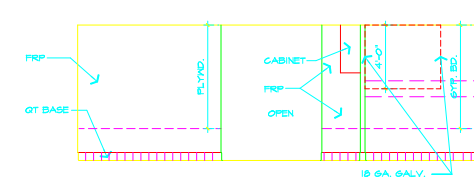


11 KITCHEN PREP
1/4"x1'-0"

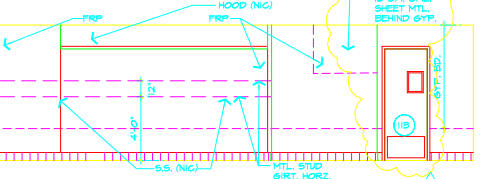


12 KITCHEN EXPO BAR
1/4"x1'-0"

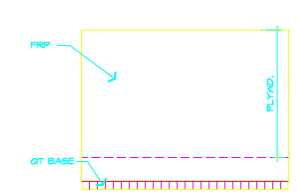


13 EXPO KITCHEN
1/4"x1'-0"

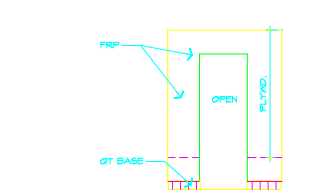


14 DRY STORAGE
1/4"x1'-0"

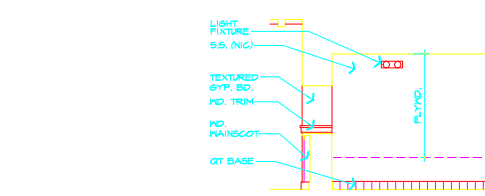


15 DRY STORAGE
1/4"x1'-0"

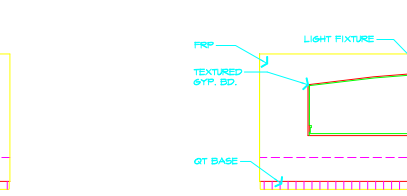


16 DRY STORAGE
1/4"x1'-0"

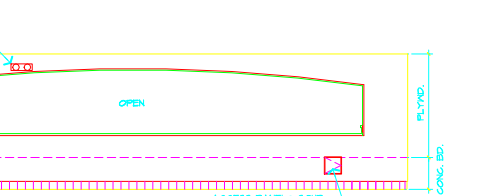


17 DRY STORAGE
1/4"x1'-0"

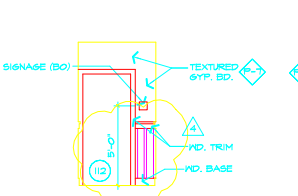


18 EXPO KITCHEN
1/4"x1'-0"

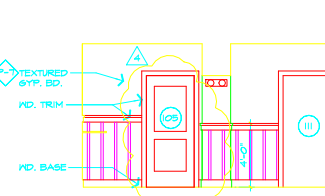


19 RESTROOM CORRIDOR
1/4"x1'-0"

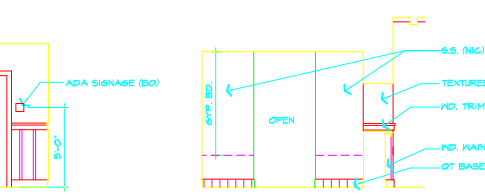

20 RESTROOM CORRIDOR
1/4"x1'-0"

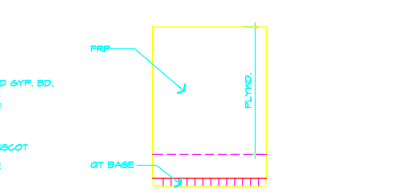

21 RESTROOM CORRIDOR
1/4"x1'-0"

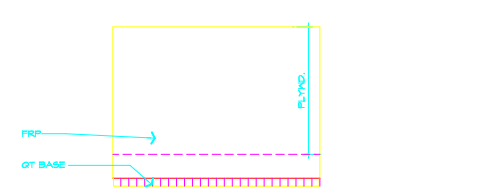

TYPICAL COLORS UNLESS NOTED OTHERWISE


- P-5 TEXTURED GYP. BO
- ST-4 MD. TRIM/BASE/CROWN MOLDING
- ST-5 WINDOW INTERIOR
- ST-6 WINDOW INTERIOR TRIM
- ST-7 BAR TOP
- ST-8 BAR FRONT
- ST-9 EXTERIOR MD. DOORS
- ST-5 INTERIOR MD. DOORS
- ST-6 ALL CABINETS/FIREPLACE MANTEL

GENERAL NOTES

1. WHERE POSSIBLE START ALL BATTEN SPACINGS AT OUTSIDE CORNER
2. ALL CROWN MOLDINGS TO BE 1x4 MD. TRIM UNLESS NOTED OTHERWISE
3. ALL MD. BASE TO BE 1x6 MD. TRIM UNLESS NOTED OTHERWISE
4. MD. MAINSCOT REFERS TO DTL. 11/19/03
5. ALL TEXTURED GYP. BO, OUTSIDE CORNERS TO BE BULLNOSE
6. GEMENT BOARD SUBSTRATE TO 2'-0" A.F.F. AT ALL KITCHEN PARTITION AND WALL BASES UNLESS NOTED OTHERWISE.

03 OFFICE ELEVATION

1/2" = 1'-0"

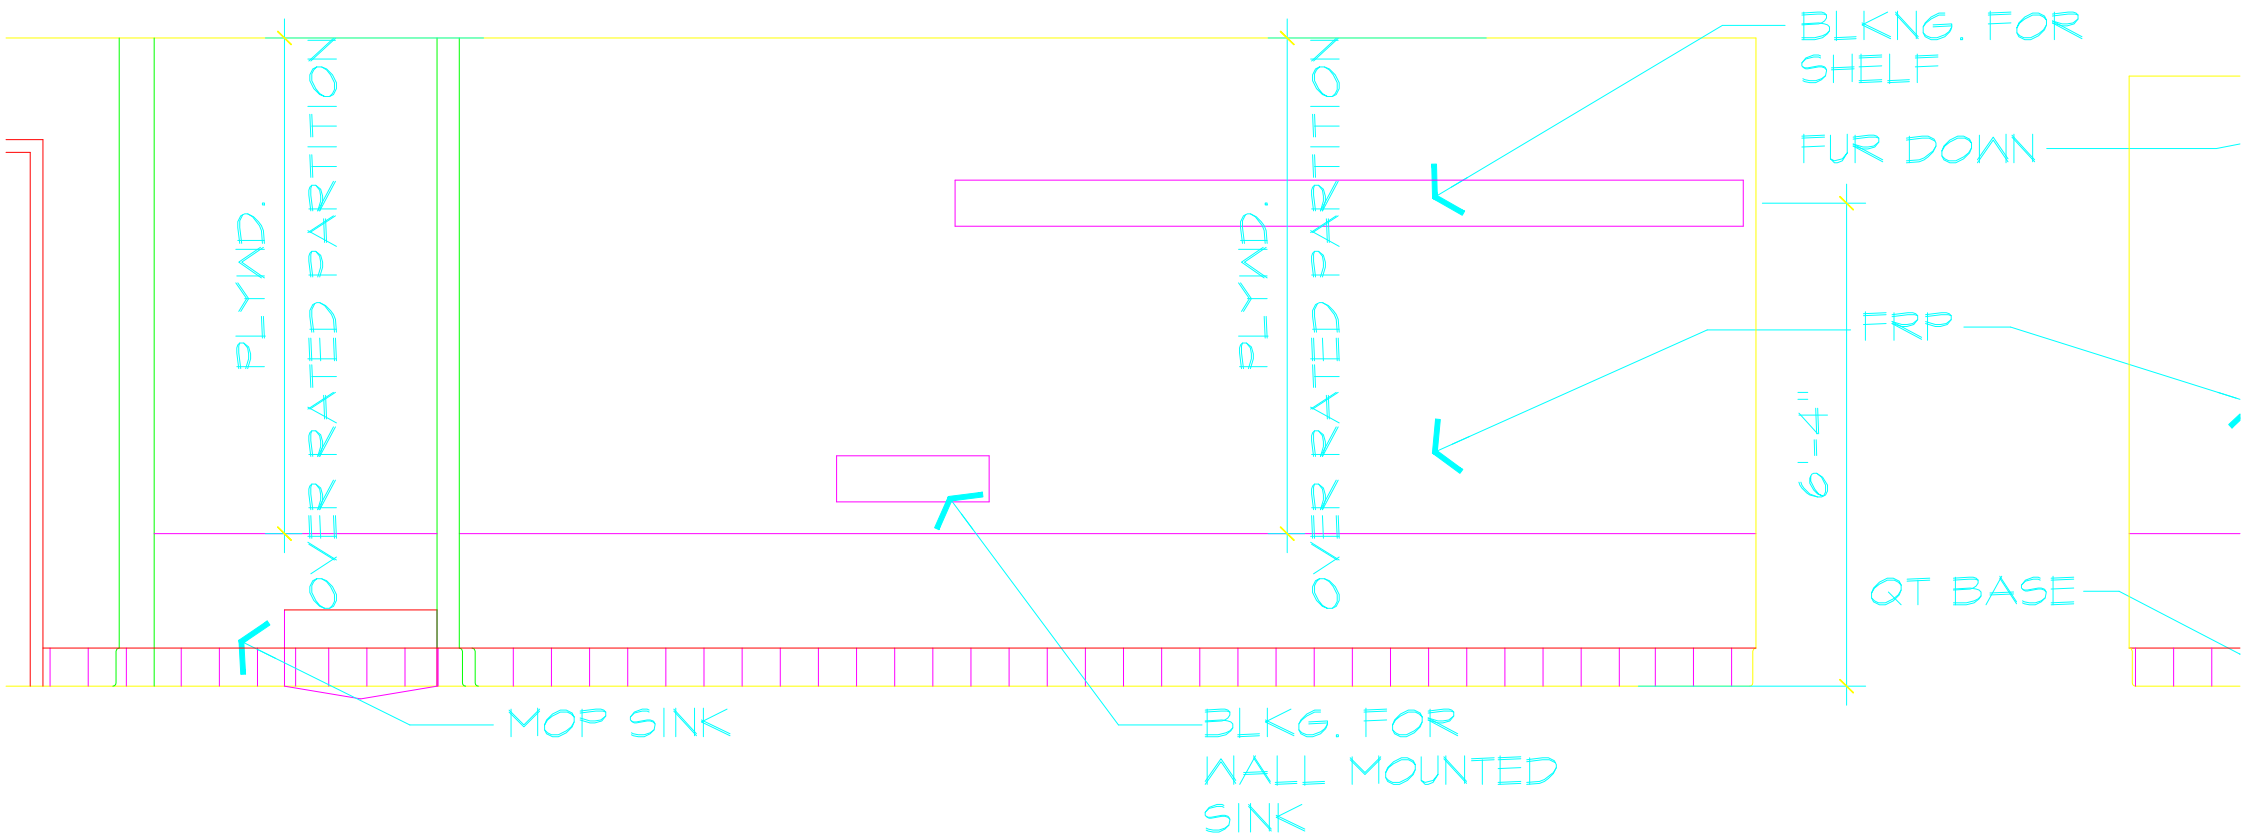

08 KITCHEN PREP/DISH WASH

1/4" = 1'-0"