


**winton architects, inc.**  
 Phoenix, Az. 85014  
 1435 E. Rancho Drive  
 (602) 230-9778  
 wintonarch@gmail.com

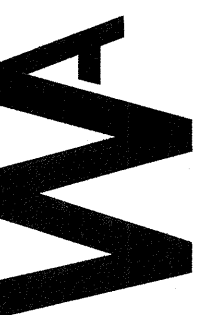


**REMODEL FOR RESTAURANT**  
 HWY 287 AT PEARL RD.  
 CASA GRANDE, ARIZONA  
 LOGOS BUILDERS SOUTHWEST

job no. 20118  
 drawn LB  
 approved RBW  
 date 7/10/20


revisions

**D-1**

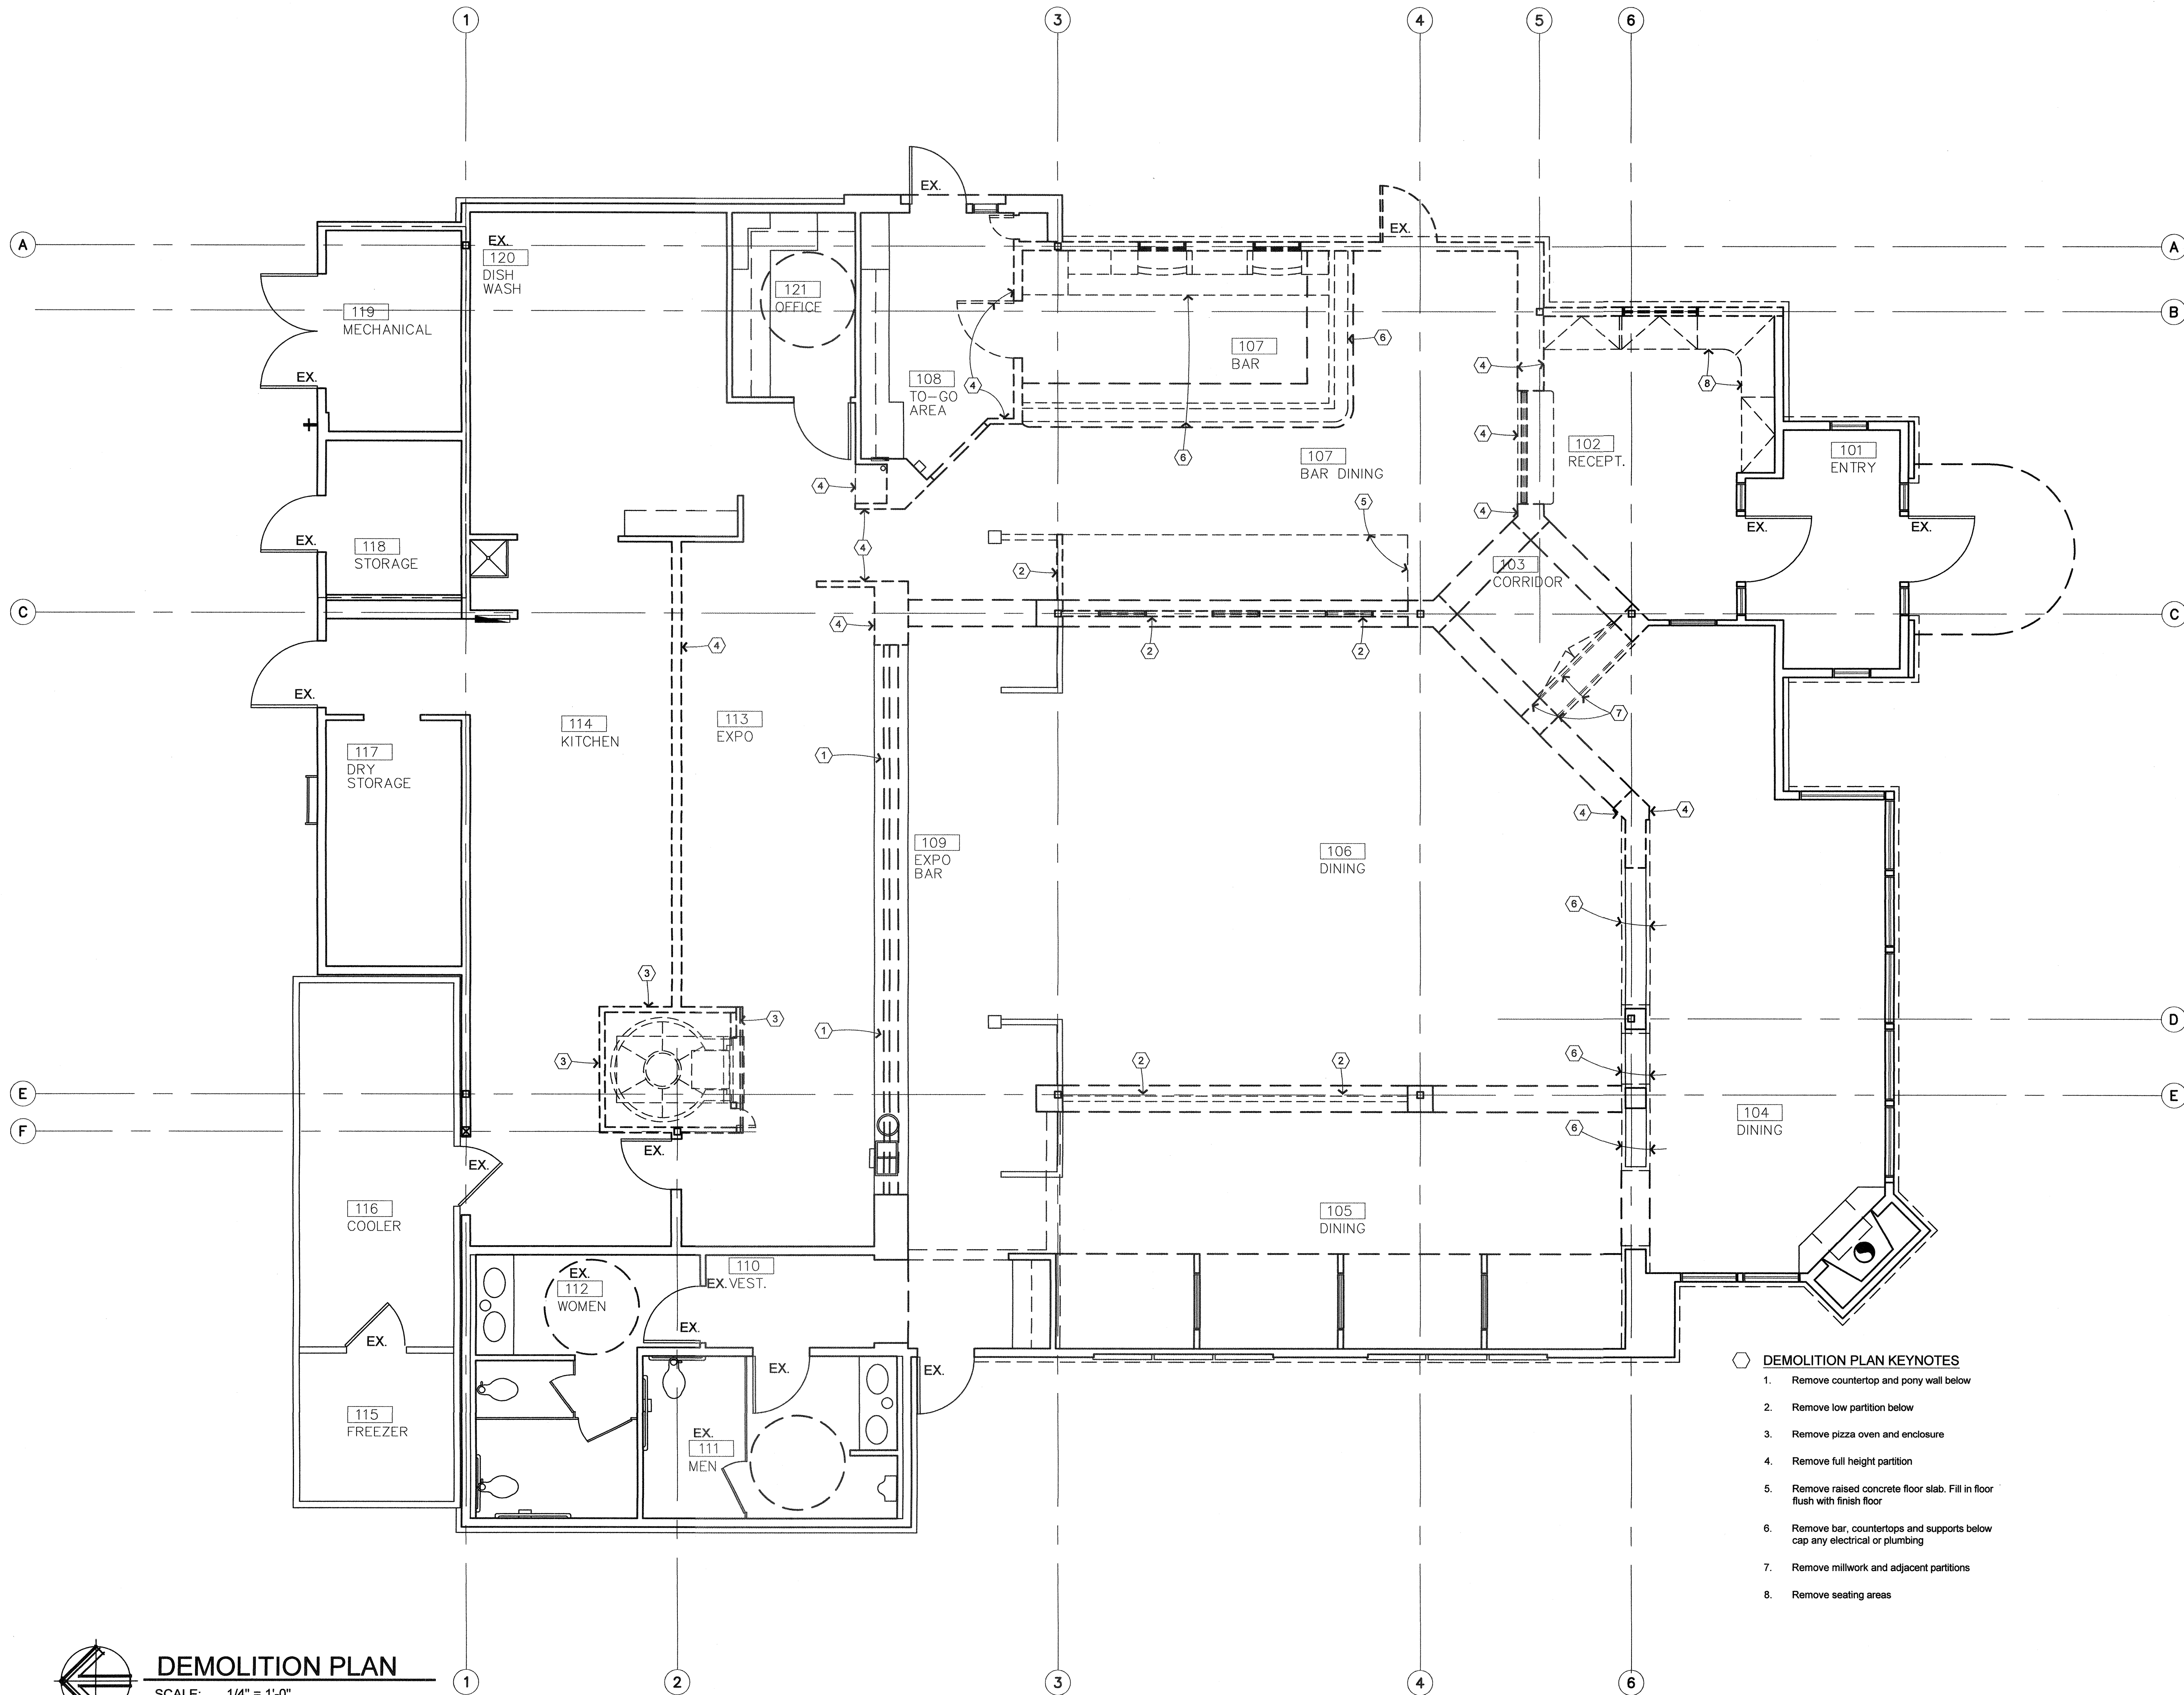

**DEMOLITION PLAN KEYNOTES**

1. Remove countertop and pony wall below
2. Remove low partition below
3. Remove pizza oven and enclosure
4. Remove full height partition
5. Remove raised concrete floor slab. Fill in floor flush with finish floor
6. Remove bar, countertops and supports below cap any electrical or plumbing
7. Remove millwork and adjacent partitions
8. Remove seating areas

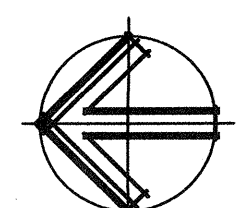

**DEMOLITION PLAN**

SCALE: 1/4" = 1'-0"