


APPROVED BY: _____
 DATE: _____



- ▲ CITY COMMENTS 12 NOV. 2003
- ▲ CITY COMMENTS 16 DEC. 2003
- ▲ 28 JAN. 2004 OWNER COMMENTS
- ▲ 28 JAN. 2004 CITY COMMENTS

- NOTE:
- 1) PROVIDE BLOCKING FOR ALL TOILET ROOM ACCESSORIES.
 - 2) TOILET FLUSH KNOBS TO BE MOUNTED ON WIDE SIDE OF ACCESSIBLE WATER CLOSET
 - 3) PROVIDE FIRESTOP BLOCKING AS REQUIRED BY CODE TO SEPARATE ALL WALL AND PARTITION CAVITIES FROM ATTIC SPACE.
 - 4) ALL DIMENSIONS ARE TO FACE OF FRAMING UNL.
 - 5) REF TO SHEET 001 FOR WALL TYPES.

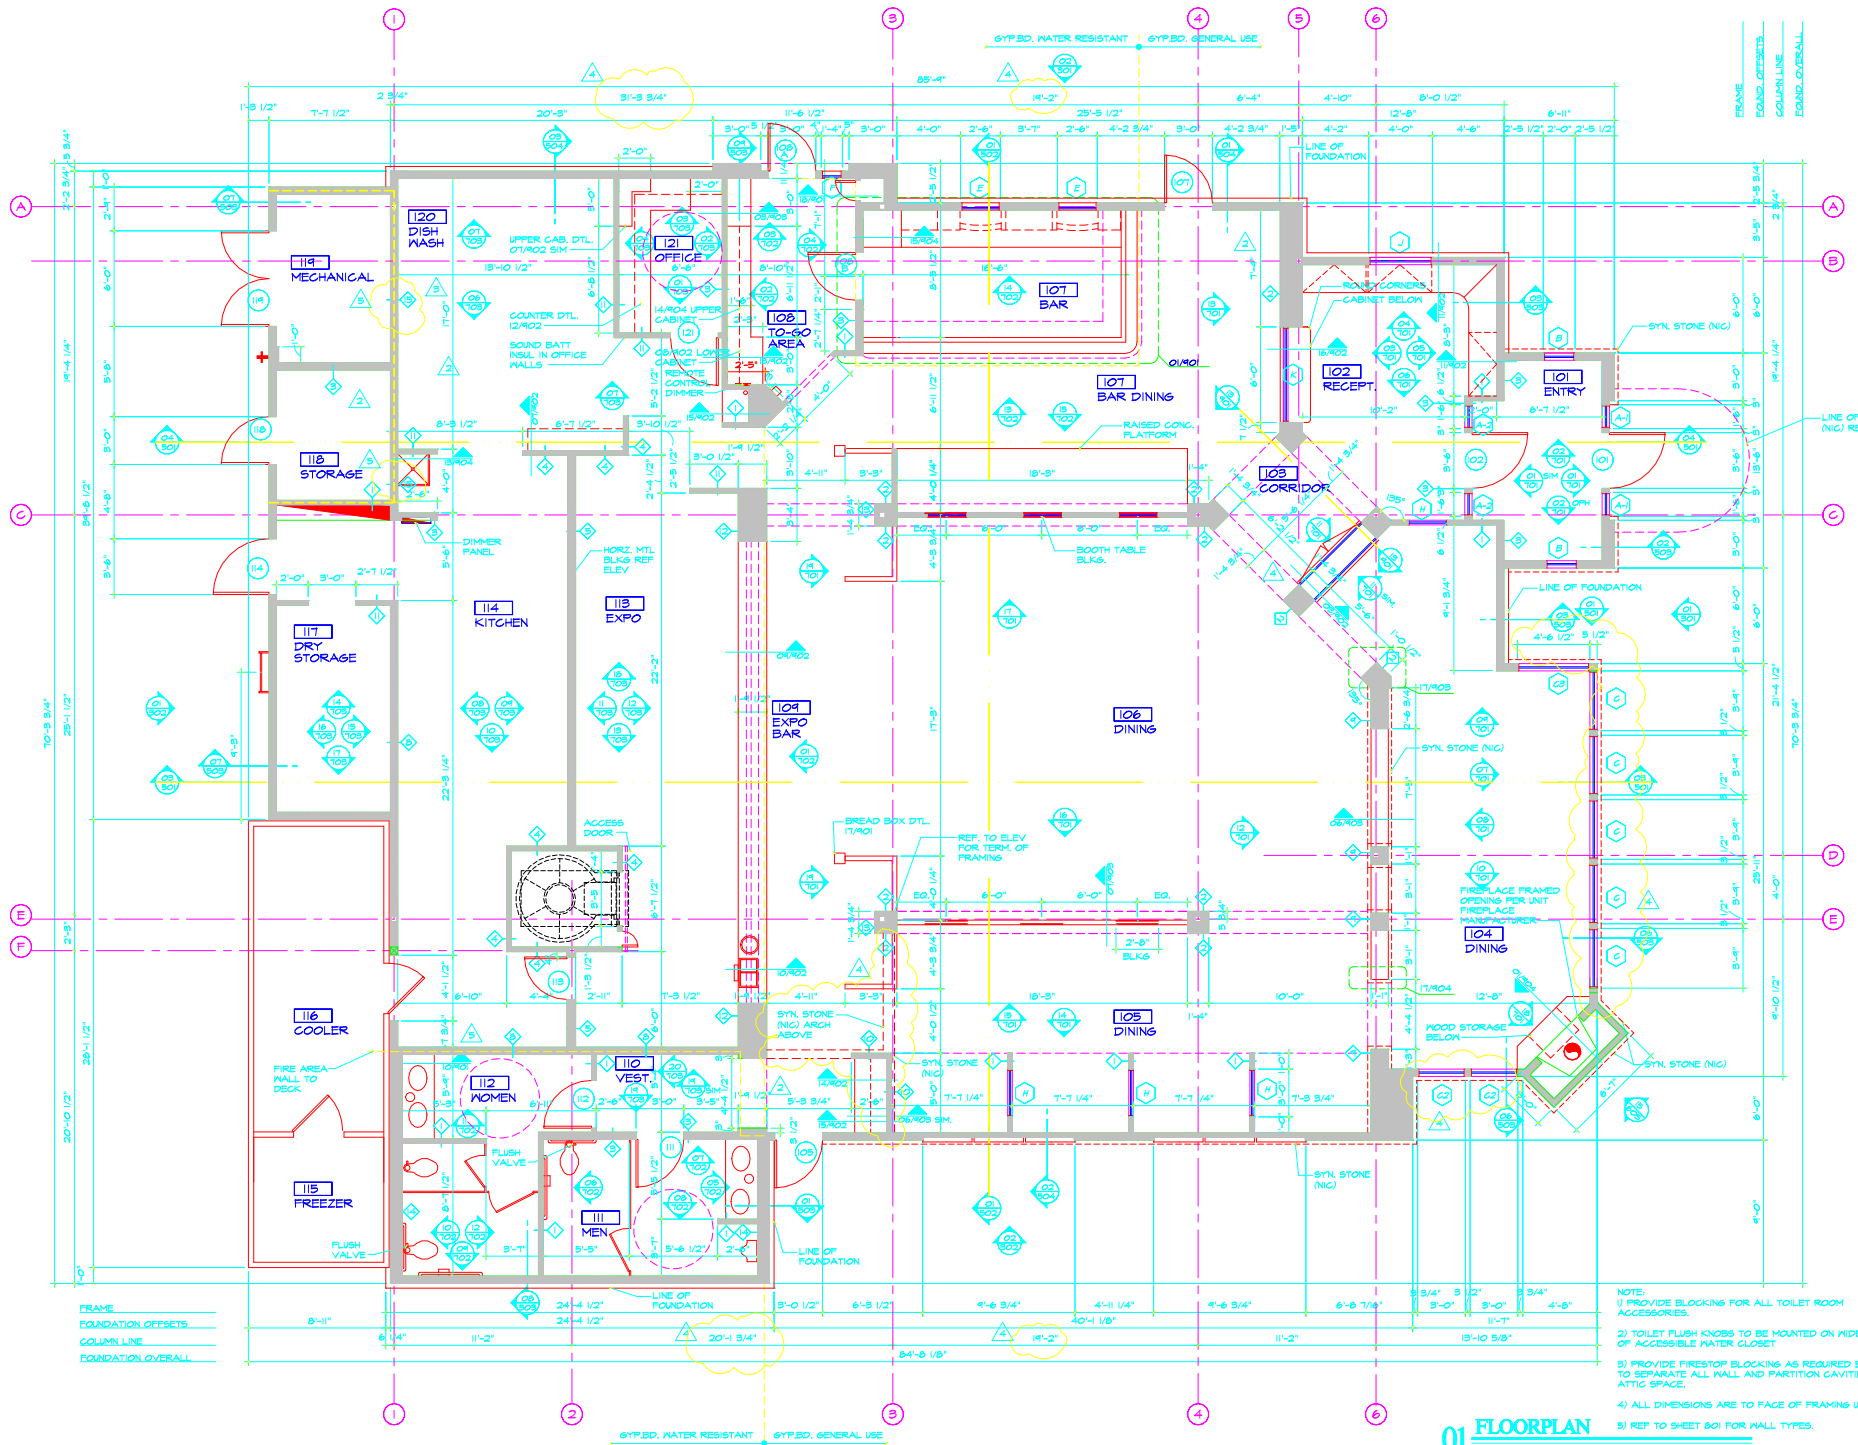