




**VERIFY ALL INTERIOR AND EXTERIOR DIMENSIONS AND ALLOW A MINIMUM 2" CLEAR (AIR) BETWEEN WALK-IN AND EXISTING/PROJECTED STRUCTURES.  
BE SURE THE LARGEST PANEL TO BE MANUFACTURED WILL BE HANDLED WITHOUT PROBLEM INSIDE YOUR ROOM**

4' INSULATION, AK-XPS4 HI-PERFORMANCE PANEL CORE  
COOLERS R-29, FREEZERS R-32  
CORE FLAME SPREAD RATING OF 15  
SMOKE DEVELOPED OF 165  
INSULATION WITH 50 YEAR R-VALUE WARRANTY

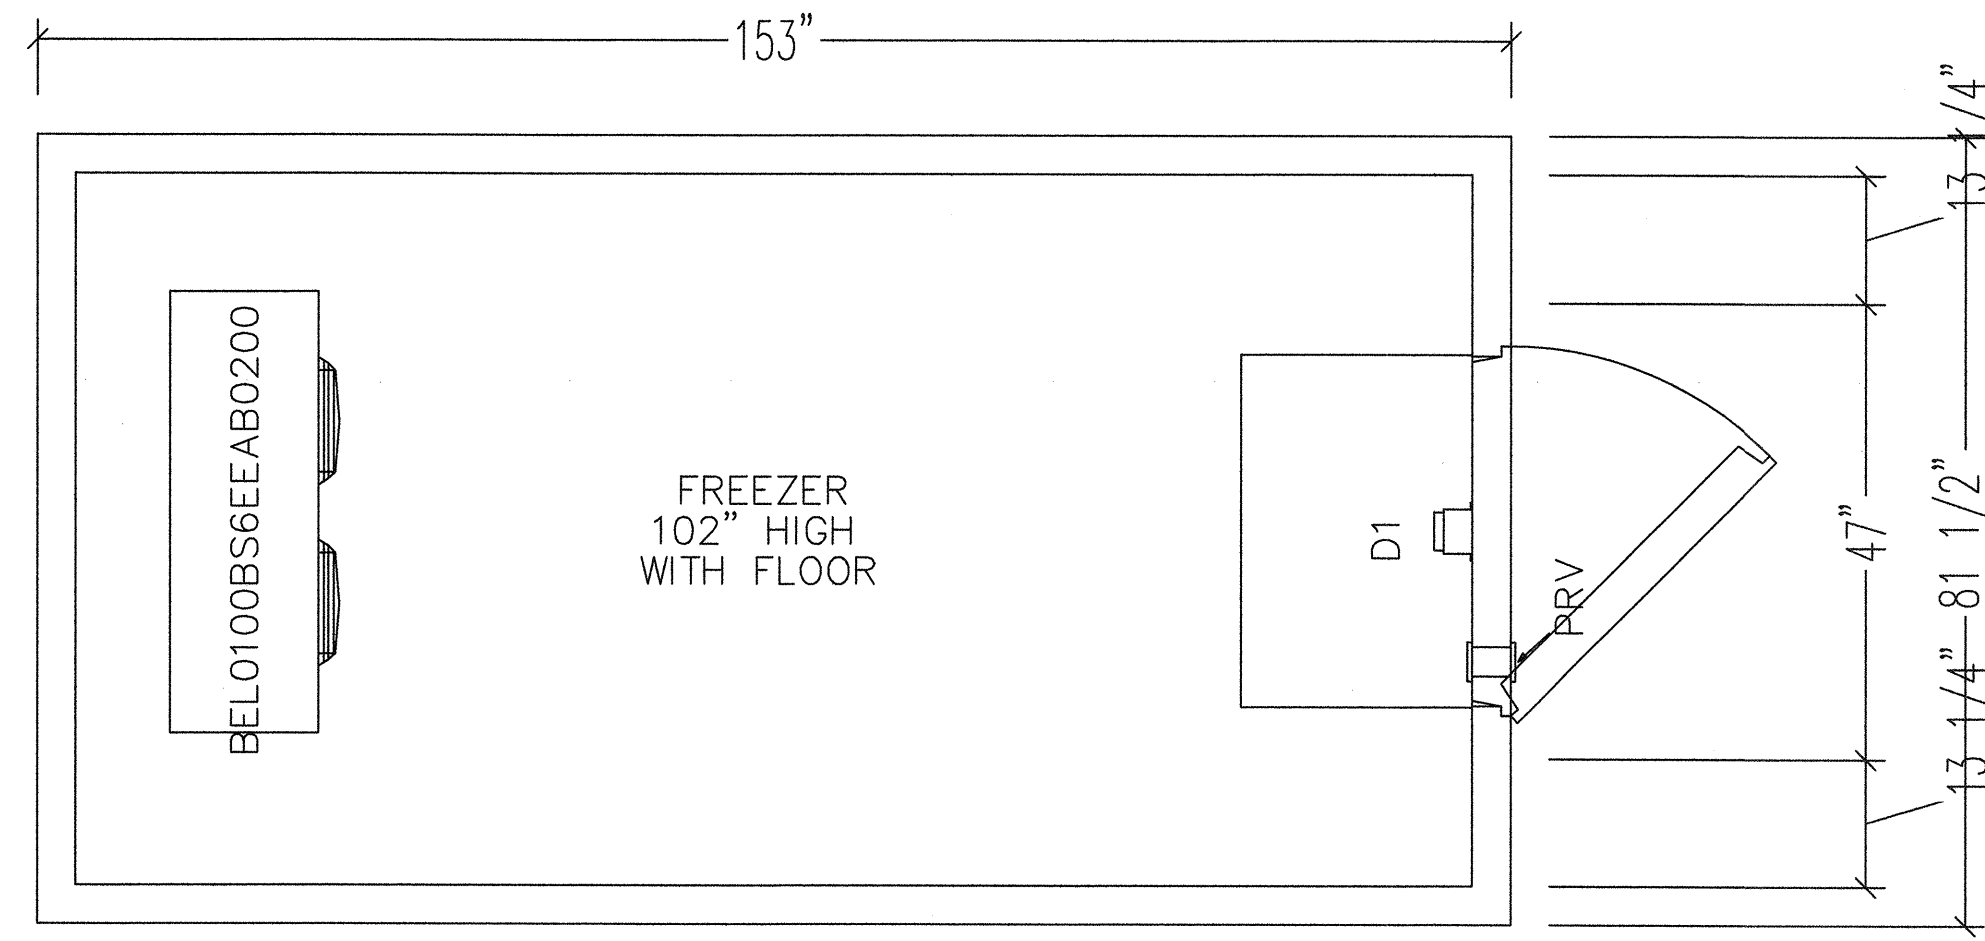

SECTIONAL VIEW

- (1) 20 GA. STAINLESS STEEL TYPE 304 TEXTURED FOR 850 LB/SQ.FT UNIFORMLY DISTRIBUTED LOAD
- (2) 4" INSULATED PANELS.  
26 GA. STUCCO EMBOSSED ACRYLUME

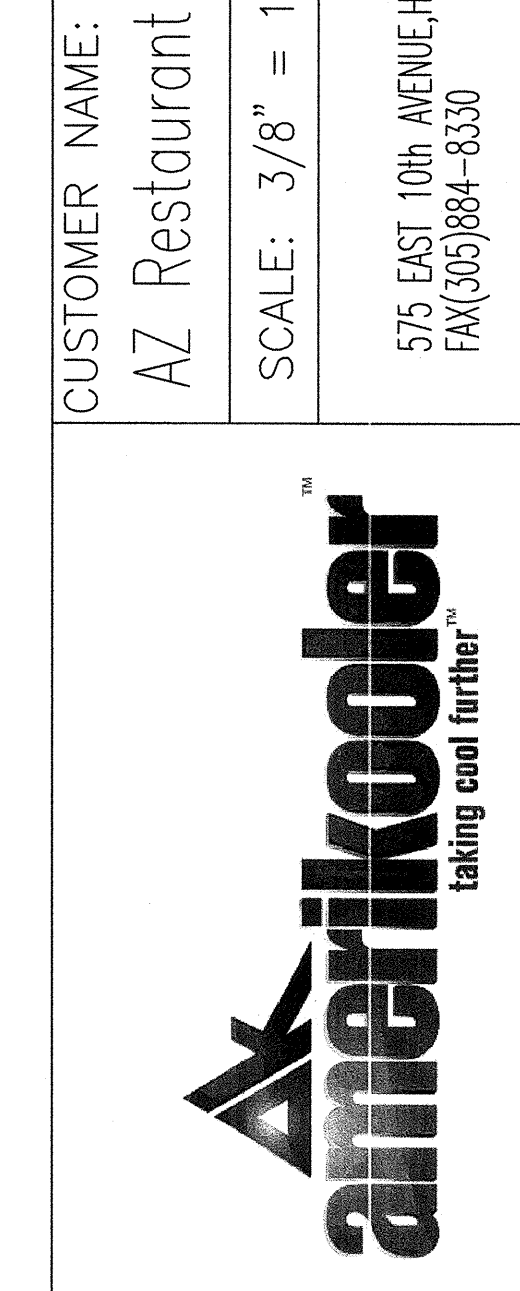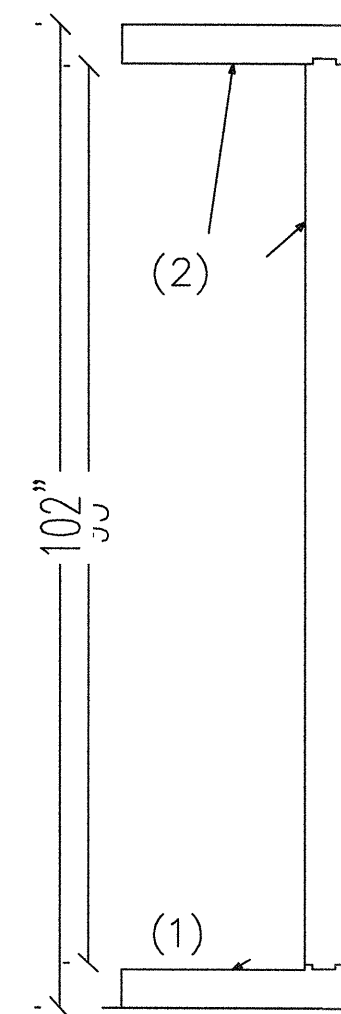

CUSTOMER NAME:  
AZ Restaurant Consulting  
SCALE: 3/8" = 1" DRAWN BY: VF  
575 EAST 10th AVENUE, HIALEAH, FLORIDA 33010  
FAX (305)884-8330

JOB NAME:  
Freezer  
DATE: 01/28/2021 REV: 2/3/2021  
JOB NUMBER:  
21-02384-1  
PAGE: 1 of 1

QUOTE#: 21-02384  
PO#:  
FAX#:

**LIN'S GRAND BUFFET**  
CASA GRANDE, ARIZONA  
WALK IN SPECIFICATIONS



**WINTON ARCHITECTS, INC**  
1110 E. MISSOURI AVENUE #800  
PHOENIX, ARIZONA 85014  
(602) 230-2740

REV.	ARCHITECT	STATUS
1		-
2		-
3		-
4		-
5		-

Drawn by: -  
Checked by: JBM  
Date: 2/3/2021  
Sheet Number:

FS-6.0

THIS DRAWING IS AN INSTRUMENT OF DESIGN SERVICE AND IS THE INTELLECTUAL PROPERTY OF AZ RESTAURANT CONSULTING. THIS PROPERTY MAY NOT BE REALLOCATED IN ANY FORM, BY ANY OTHER ENTITY, FOR ANY PURPOSE WITHOUT WRITTEN PERMISSION FROM AZ RESTAURANT CONSULTING, UNDER PENALTY OF LAW. THIS DRAWING IS THE CULMINATION OF CONTRACTED TIME BETWEEN OUR EXPERIENCED DESIGN CONSULTANT AND THE "OWNER"/"OWNER'S REPRESENTATIVE" WHICH REFLECTS THE JOINT OPINION OF BOTH PARTIES. THE LAYOUT(S) ABOVE ARE INTENDED TO PRESENT THE MOST EFFICIENT AND EFFECTIVE USE OF THE SPACE PROVIDED, ACCORDING TO INFORMATION UNDERSTOOD BY ALL PARTIES AT THE ORIGINAL DATE OR MOST RECENT REVISION DATE SHOWN ON THIS DRAWING. DEVIATION FROM THE DETAILS ABOVE ARE NOT THE RESPONSIBILITY OF AZ RESTAURANT CONSULTING.