


**winton architects, inc.**  
 Phoenix, Az. 85014  
 1435 E. Rancho Drive  
 (602) 230-9778  
 wintonarch@gmail.com

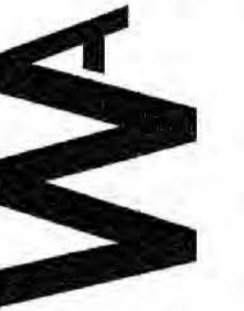


A NEW BUILDING FOR: KIWAMI ON BELL

5327 W. BELL ROAD  
 GLENDALE, ARIZONA 85306  
 LOGOS BUILDERS SOUTHWEST

job no. 24114  
 drawn  
 approved RBW  
 date 9/25/24

revisions

MP-2

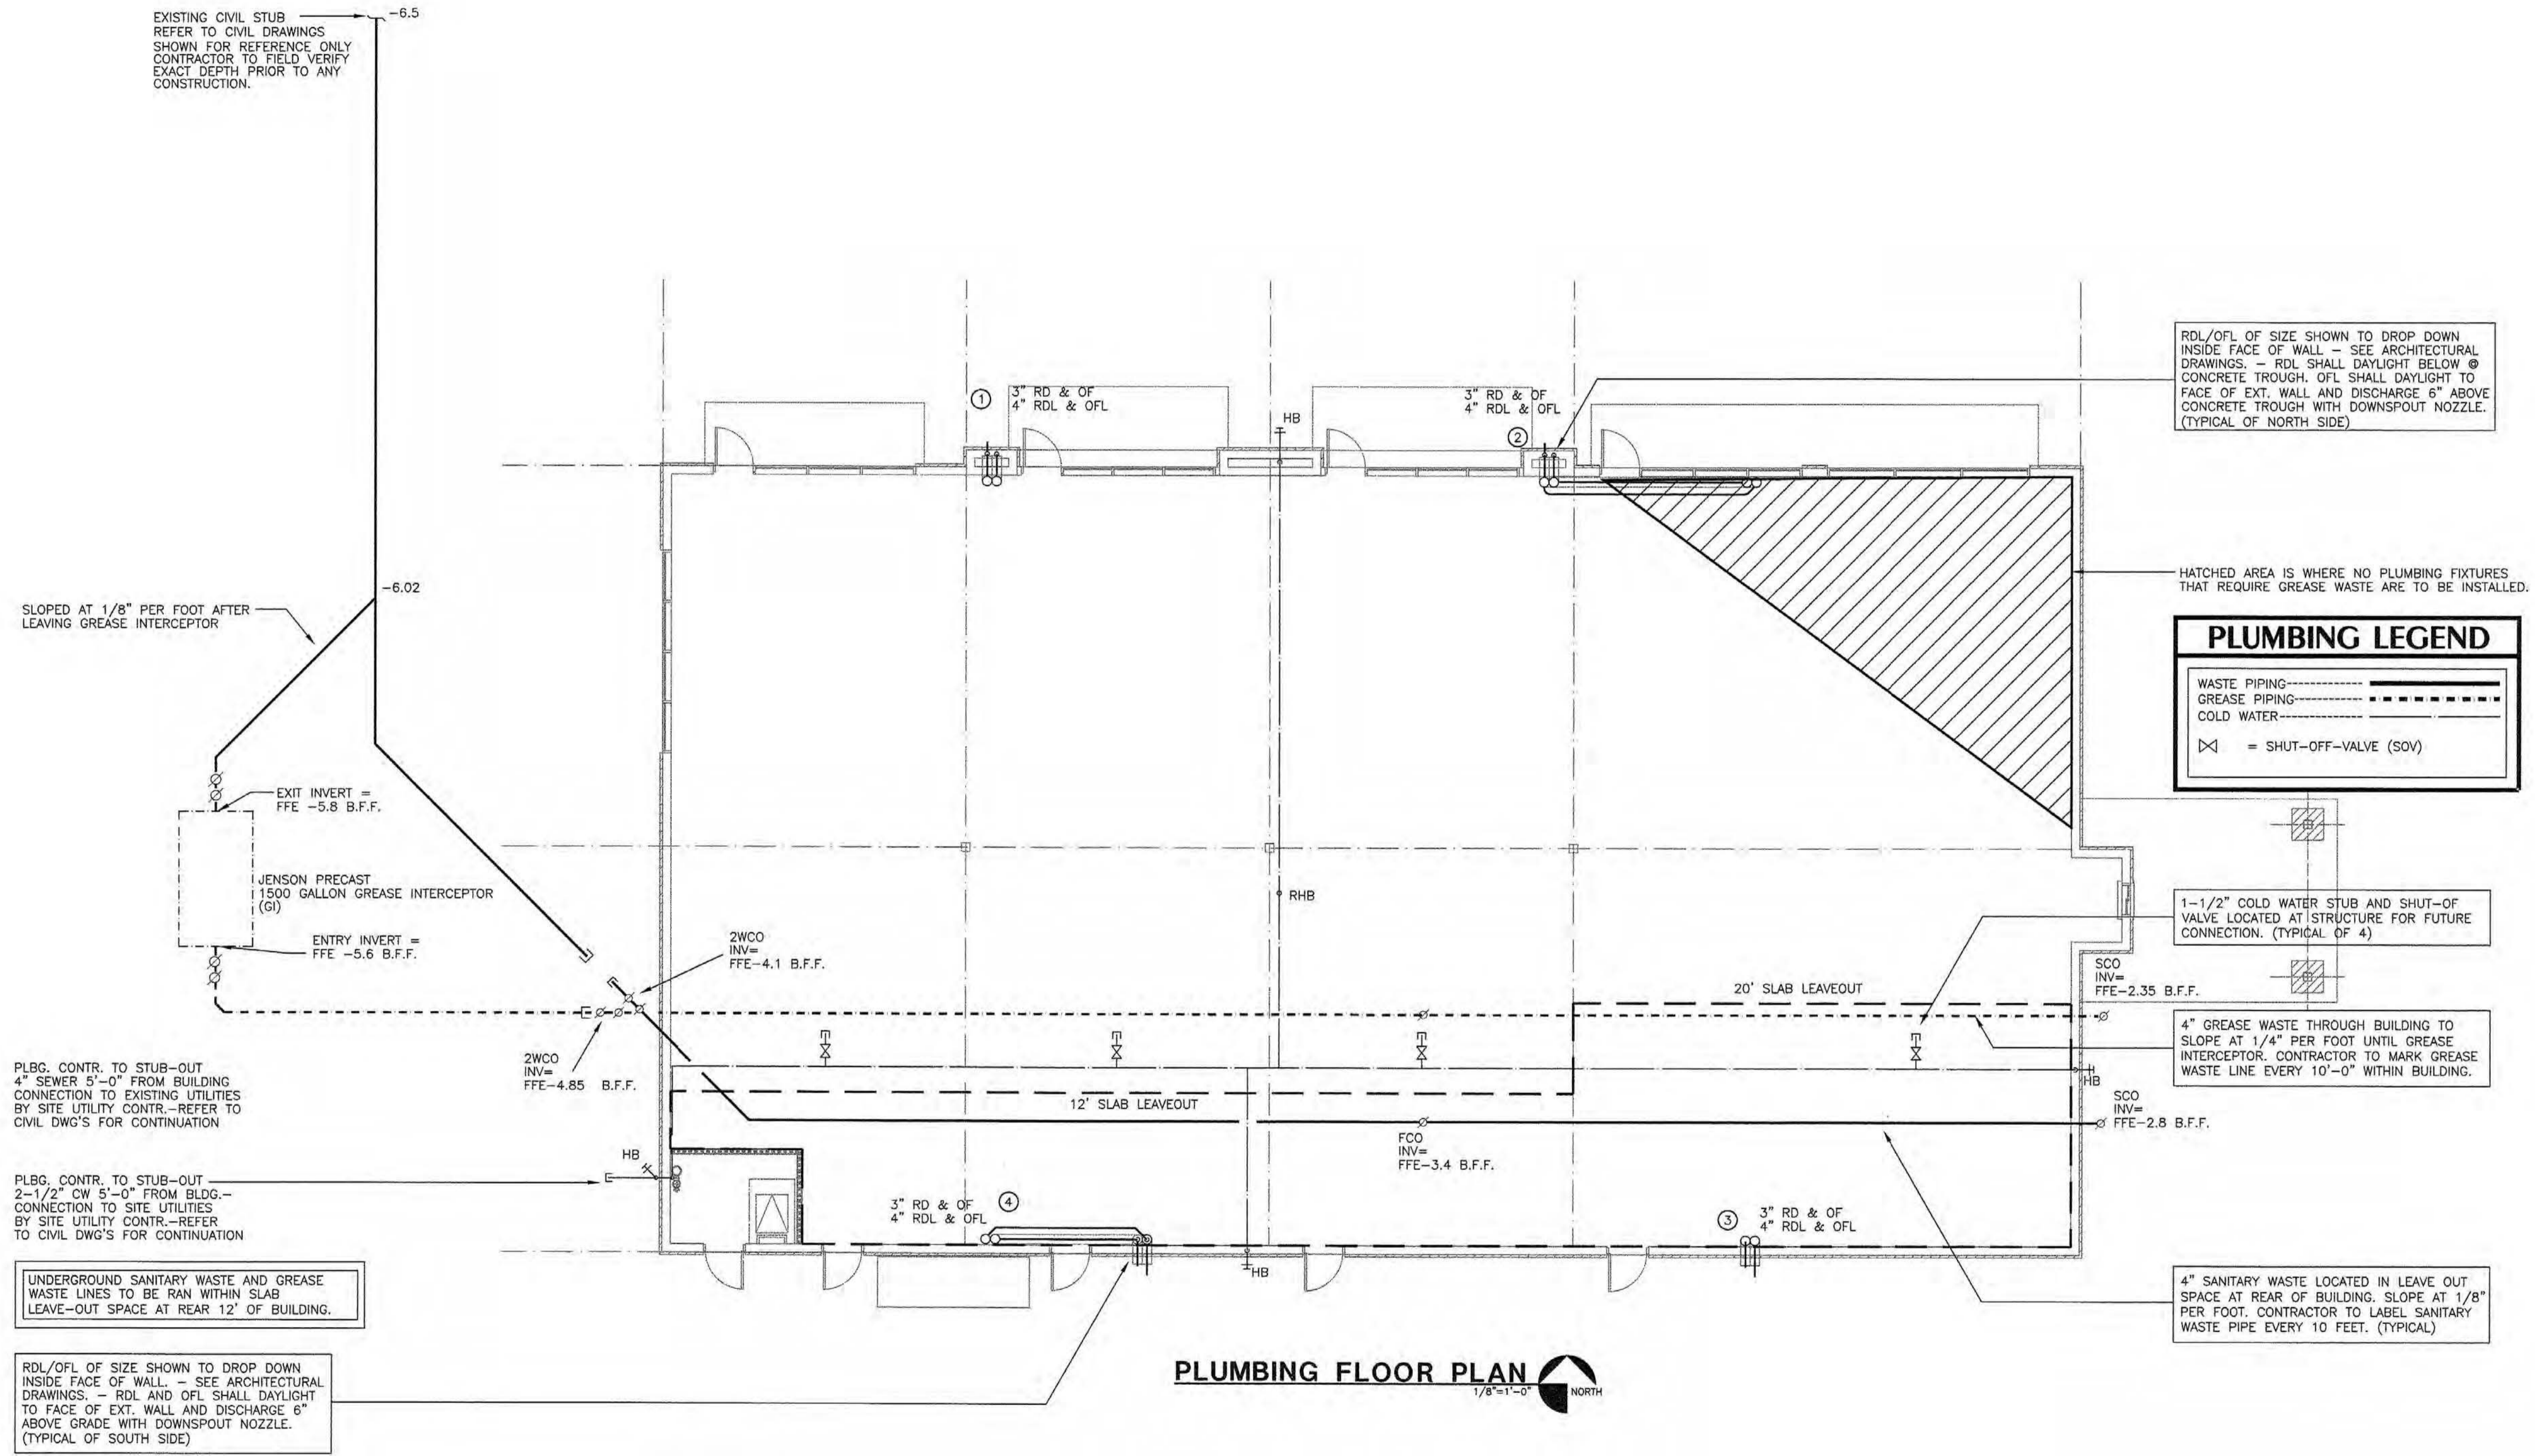

7227 N. 16th Street, Suite 200, Phoenix, AZ 85020  
 Job No. 20370 Phone (602) 943-6608  
 Consulting Engineers Fax (602) 943-6181  
 Web: MechDesigns.com