



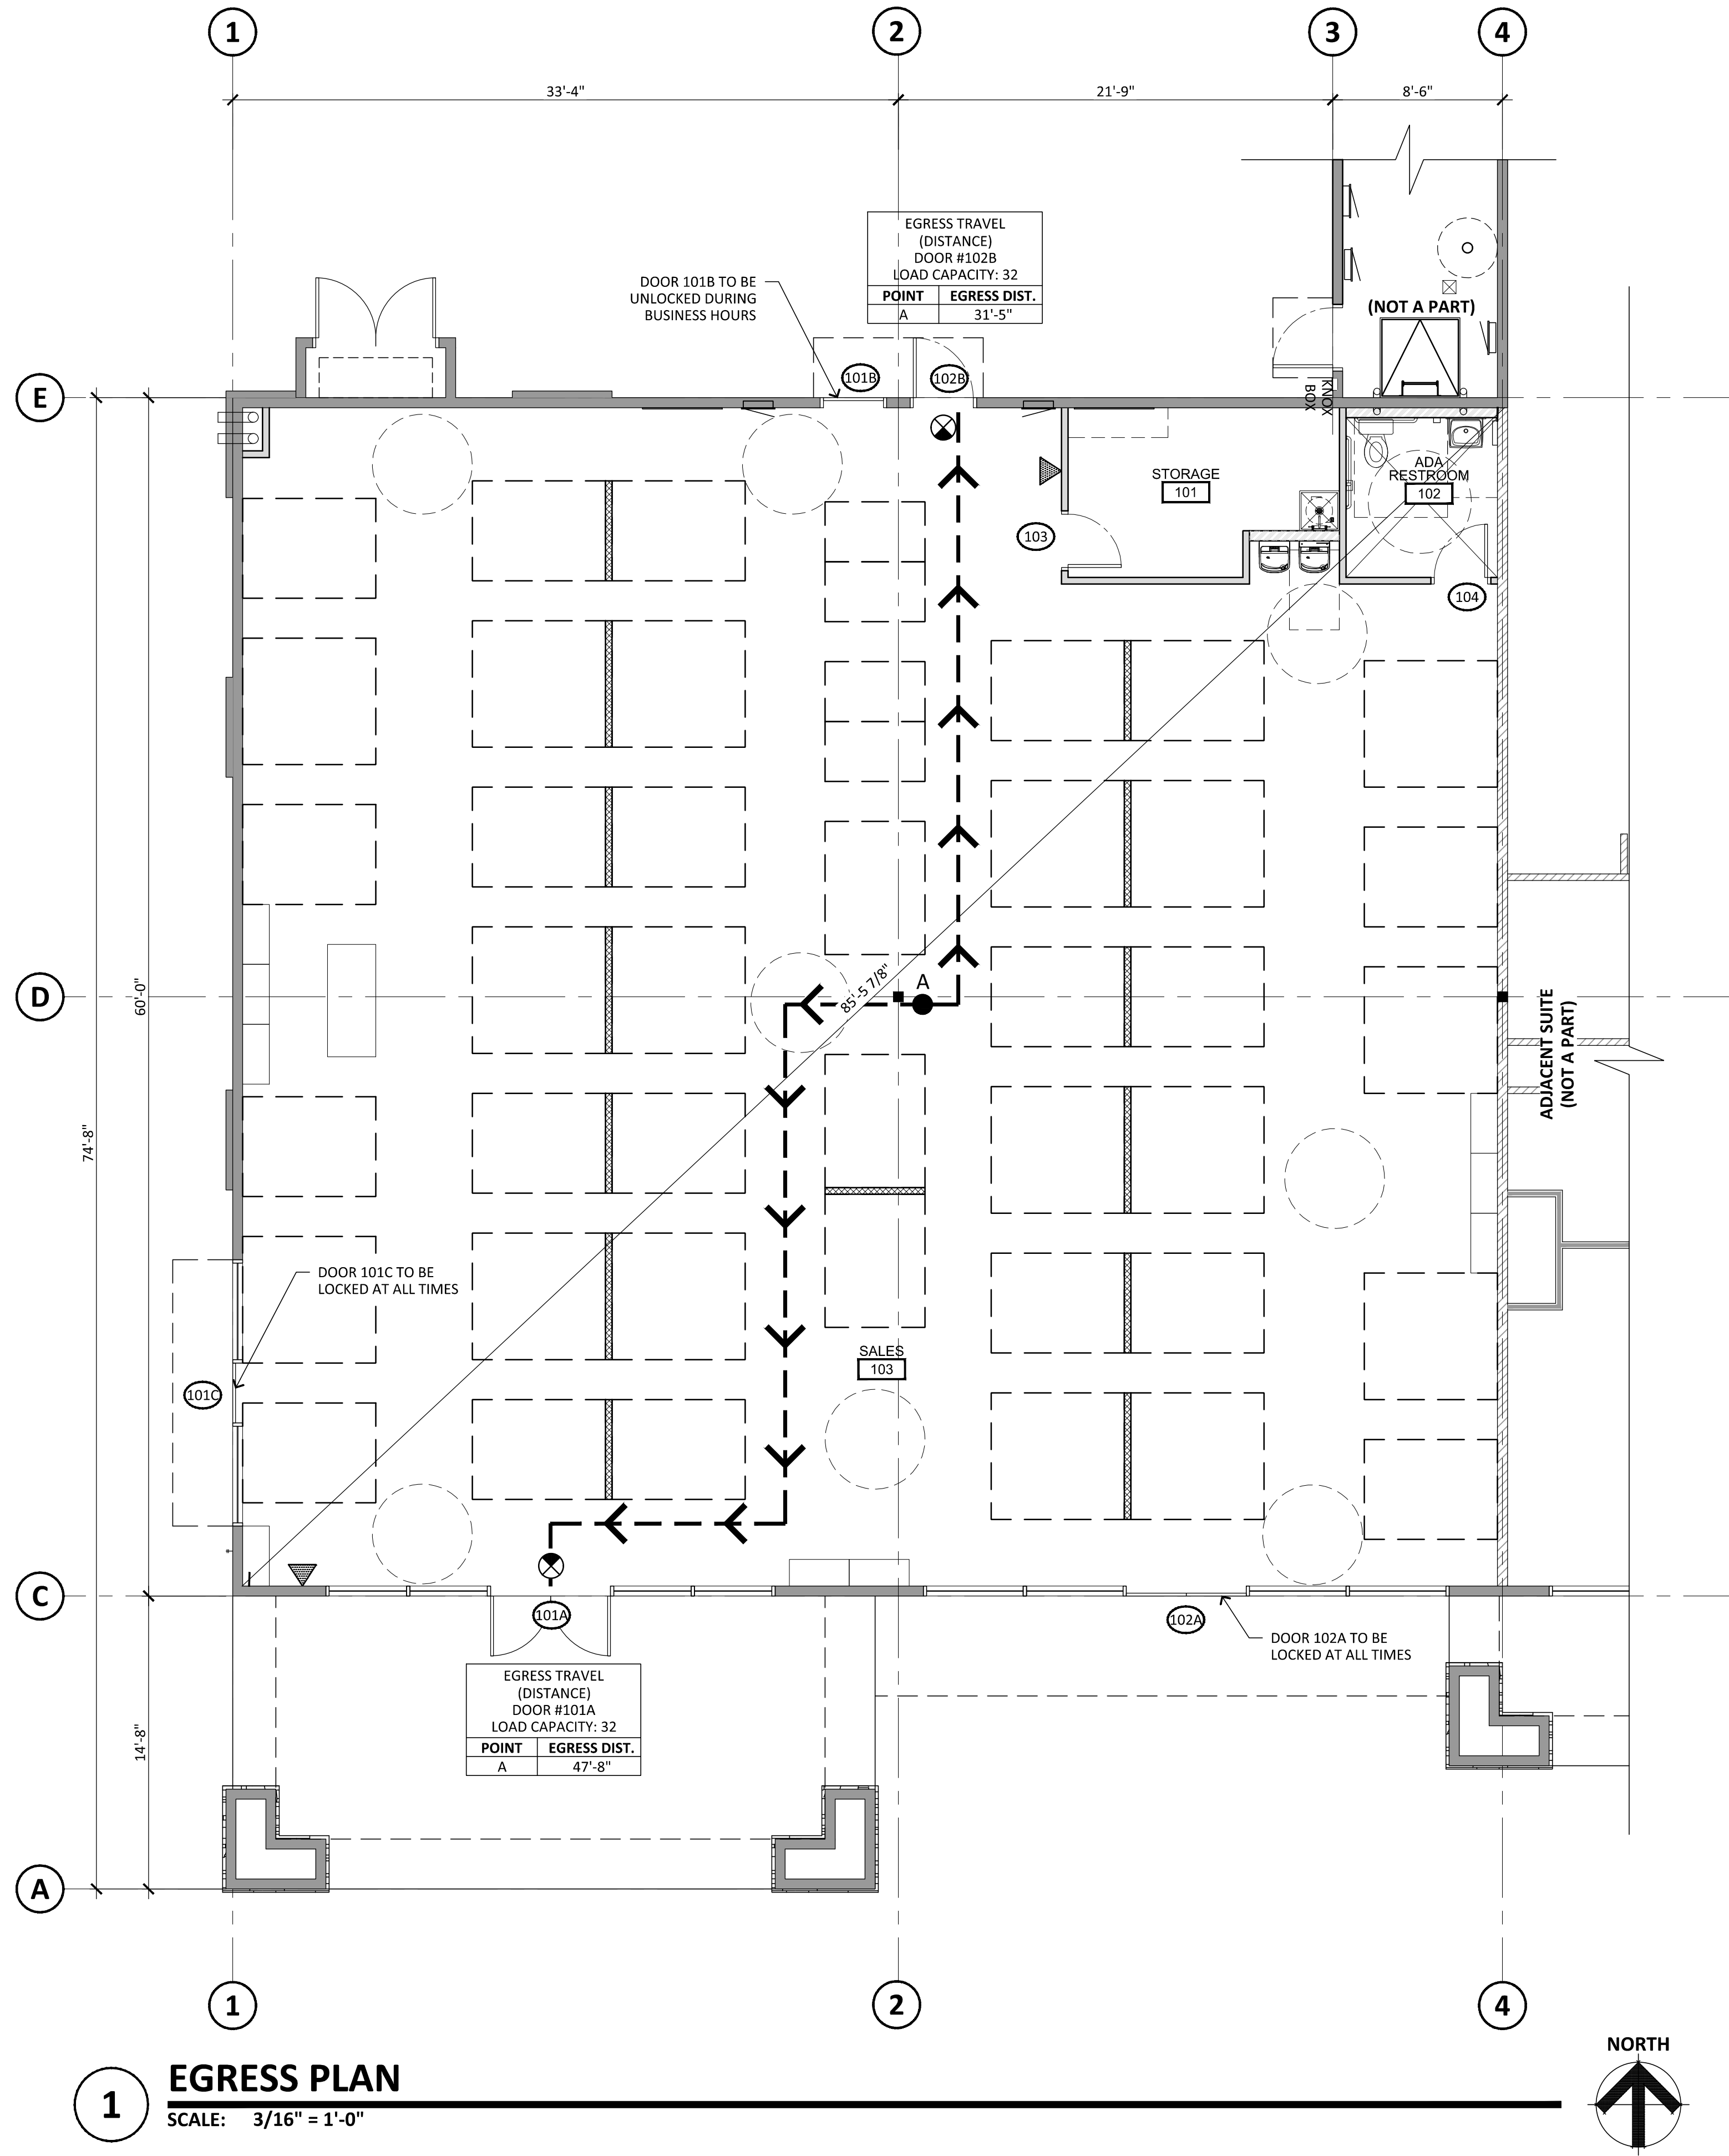

1 **EGRESS PLAN**
SCALE: 3/16" = 1'-0"

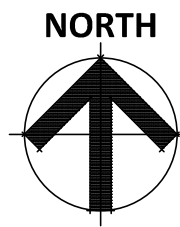


OCCUPANT LOAD

2021 INTERNATIONAL BUILDING CODE		
CHAPTER 10 - MEANS OF EGRESS		
MERCANTILE	1 / 60	
	3,815 S.F. / 60	
	64 OCCUPANTS	


EGRESS WIDTH ANALYSIS

DOOR WIDTH PROVIDED:		
101A		72"
102B		36"
TOTAL DOOR WIDTH PROV.		108"


DOOR WIDTH REQUIRED
OCC. LOAD x EGRESS CAPACITY FACTOR
64 OCC. x 0.20 = 13"

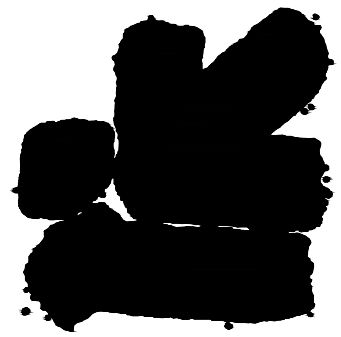

IRKAA
ARCHITECTS
2233 EAST THOMAS ROAD, PHOENIX, ARIZONA 85016
602-955-3900
RCAA.com

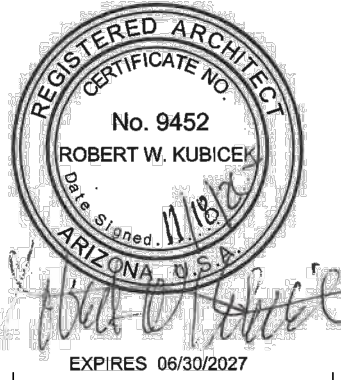

DATE : 05-08-26

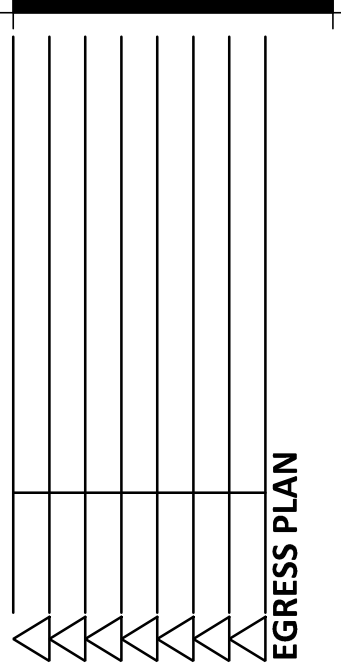

NOTICE OF ALTERNATE BILLING OR PAYMENT CYCLE:
THIS CONTRACT MAY ALLOW THE OWNER TO REQUIRE
THE SUBMISSION OF BILLING OR ESTIMATES IN
BILLING CYCLES OTHER THAN THIRTY DAYS. THIS
CONTRACT MAY ALLOW OWNER TO HAVE PAYMENT
CYCLES BE FILED WITHIN 15 DAYS AFTER
CERTIFICATION AND APPROVAL OF BILLING AND
ESTIMATES. A WRITTEN NOTIFICATION OF SUCH OTHER
BILLING CYCLE APPLICABLE TO THE PROJECT IS
AVAILABLE FROM OWNER OR DESIGNATED AGENT.
NAME
ADDRESS
CONTACT: Name
PHONE

BROOKLYN BEDDING
PAD 5B - SUITES 101 AND 102 AT PASEO LINDO SHOPPING CENTER
NEC OF ARIZONA AVE AND Ocotillo RD.
CHANDLER, AZ

COPYRIGHT 2023, ALL RIGHTS RESERVED. THIS
DRAWING IS AN INSTRUMENT OF SERVICE. IT IS THE
PROPERTY OF IRKAA ARCHITECTS, INC. AND MAY NOT BE
REPRODUCED OR REPRODUCTION HEREOF, WHOLLY
WITHOUT WRITTEN PERMISSION OF THE
COMPANITION.

design by: RH
drawn by: MM
checked by: RH

T1.3
project #: 26102.00