


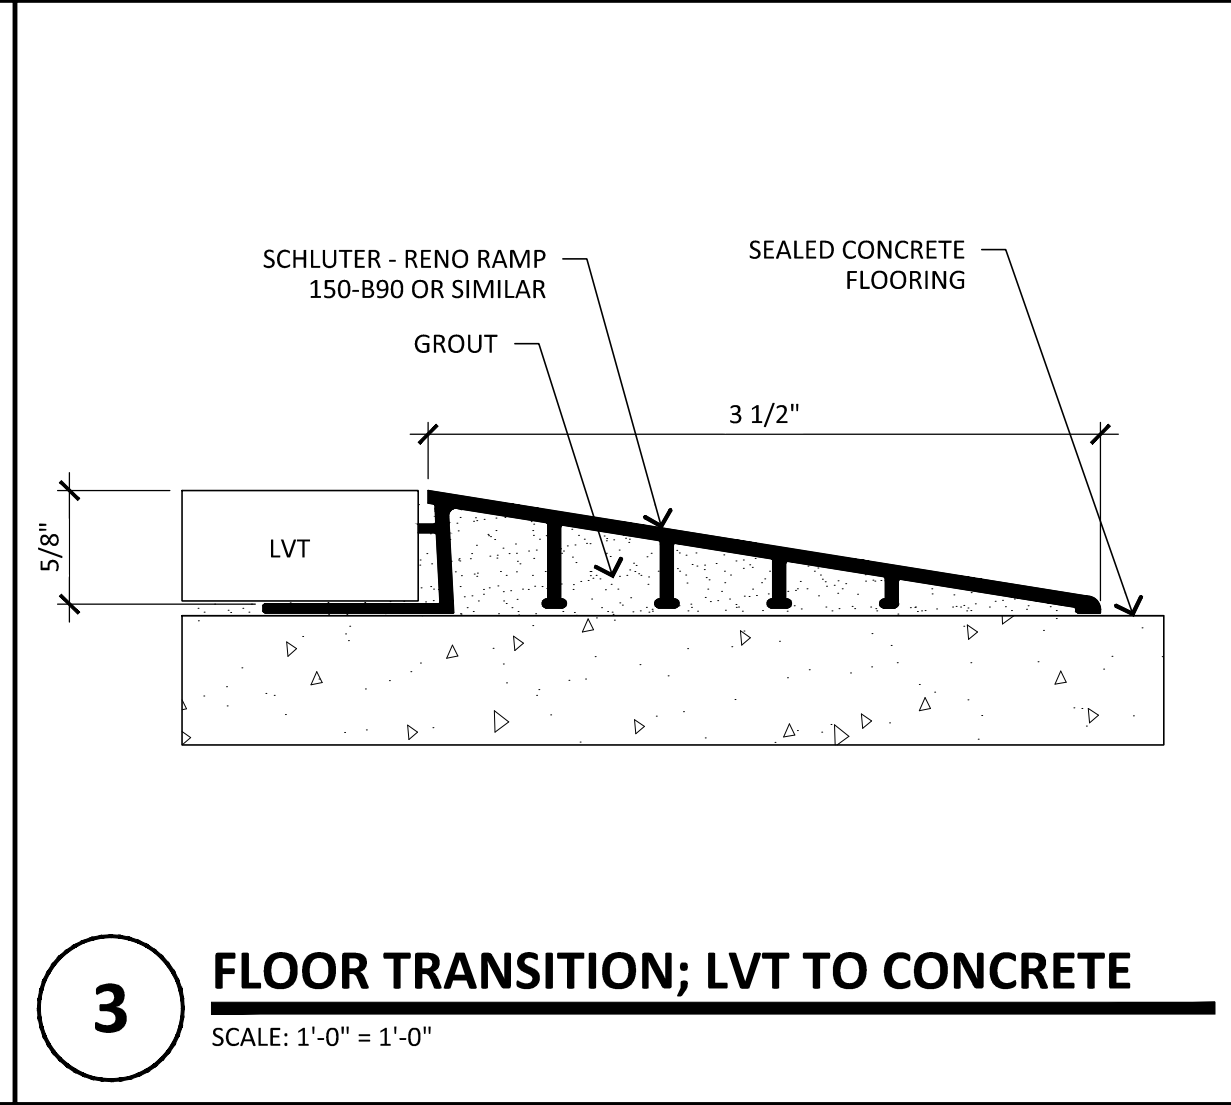
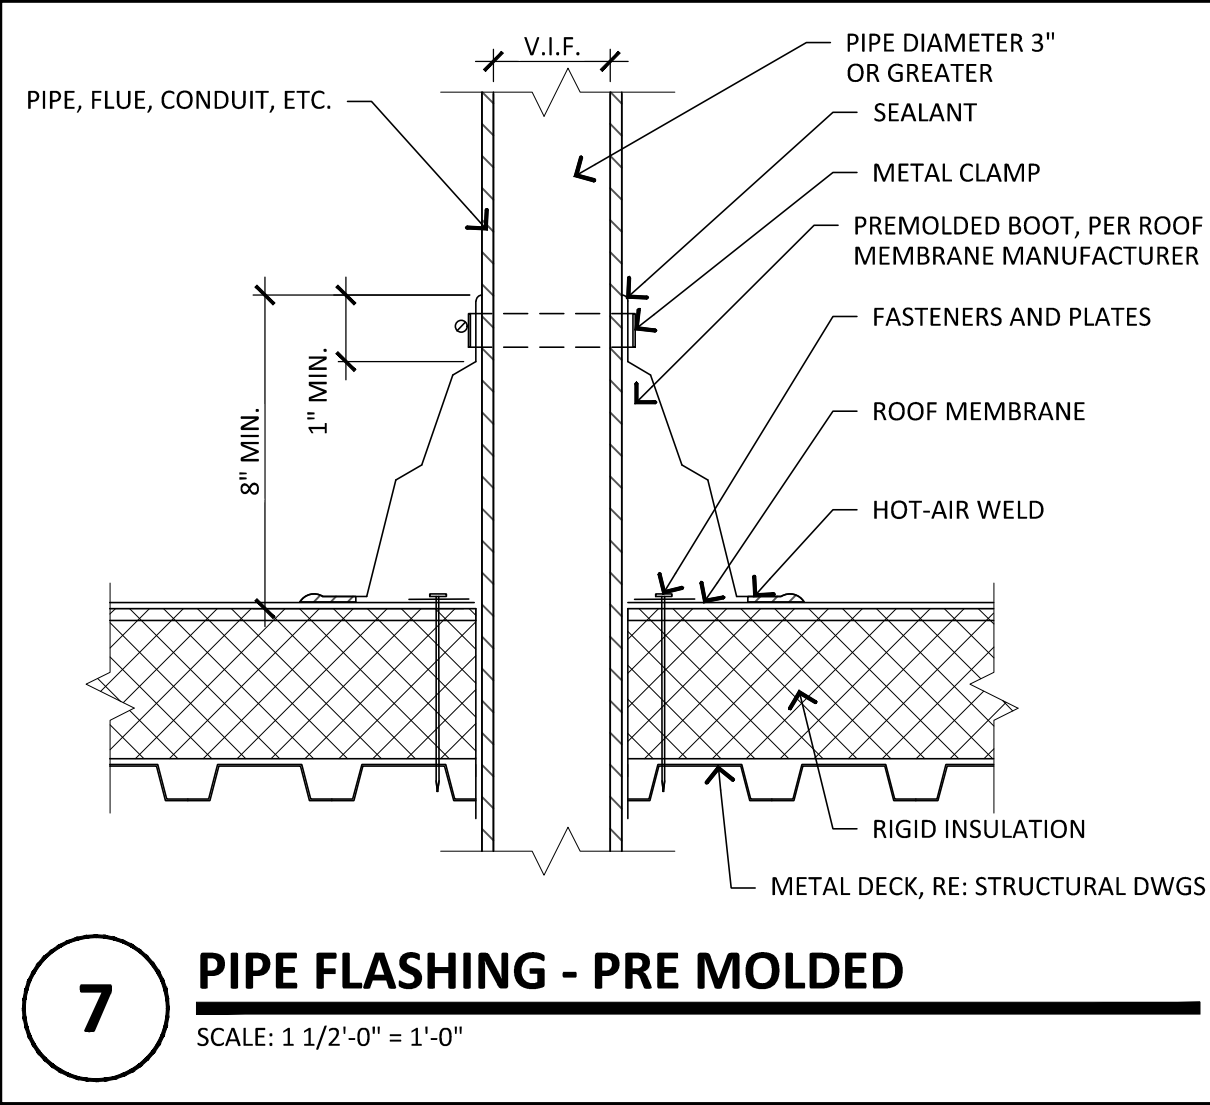
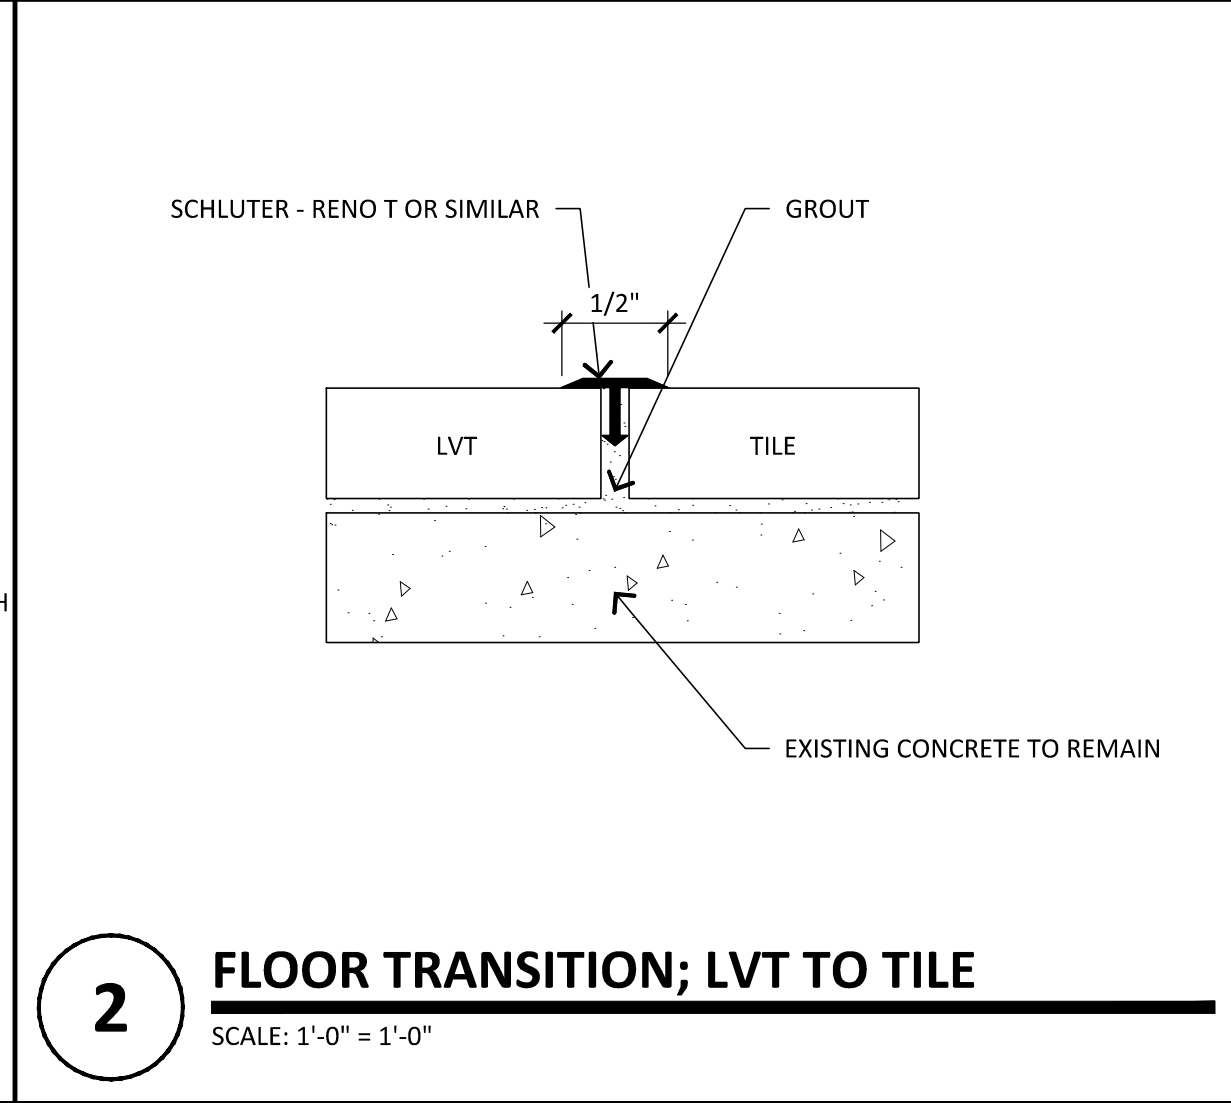
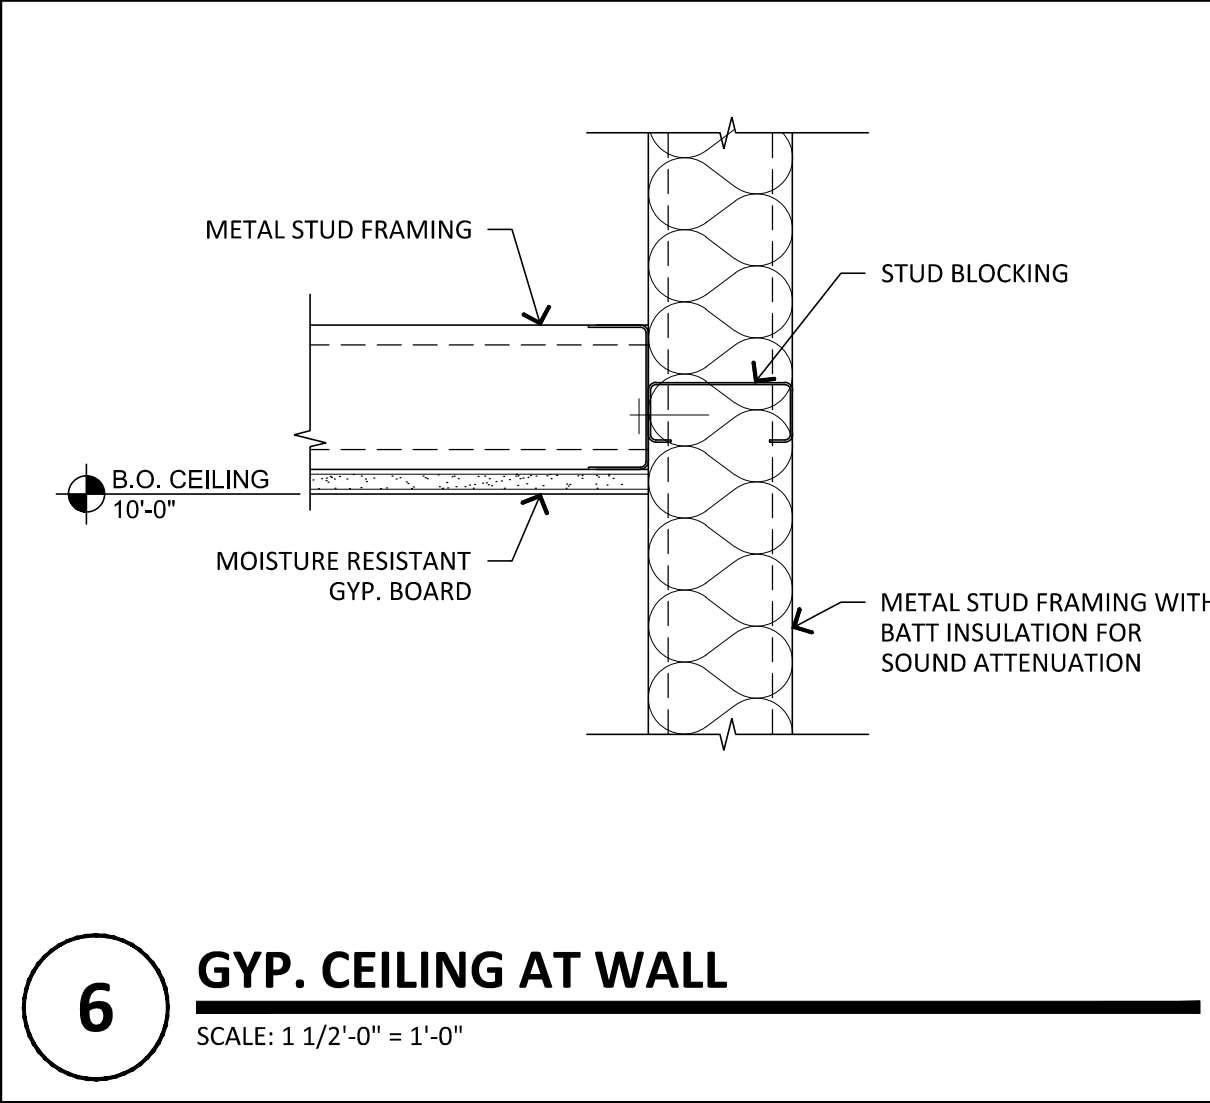
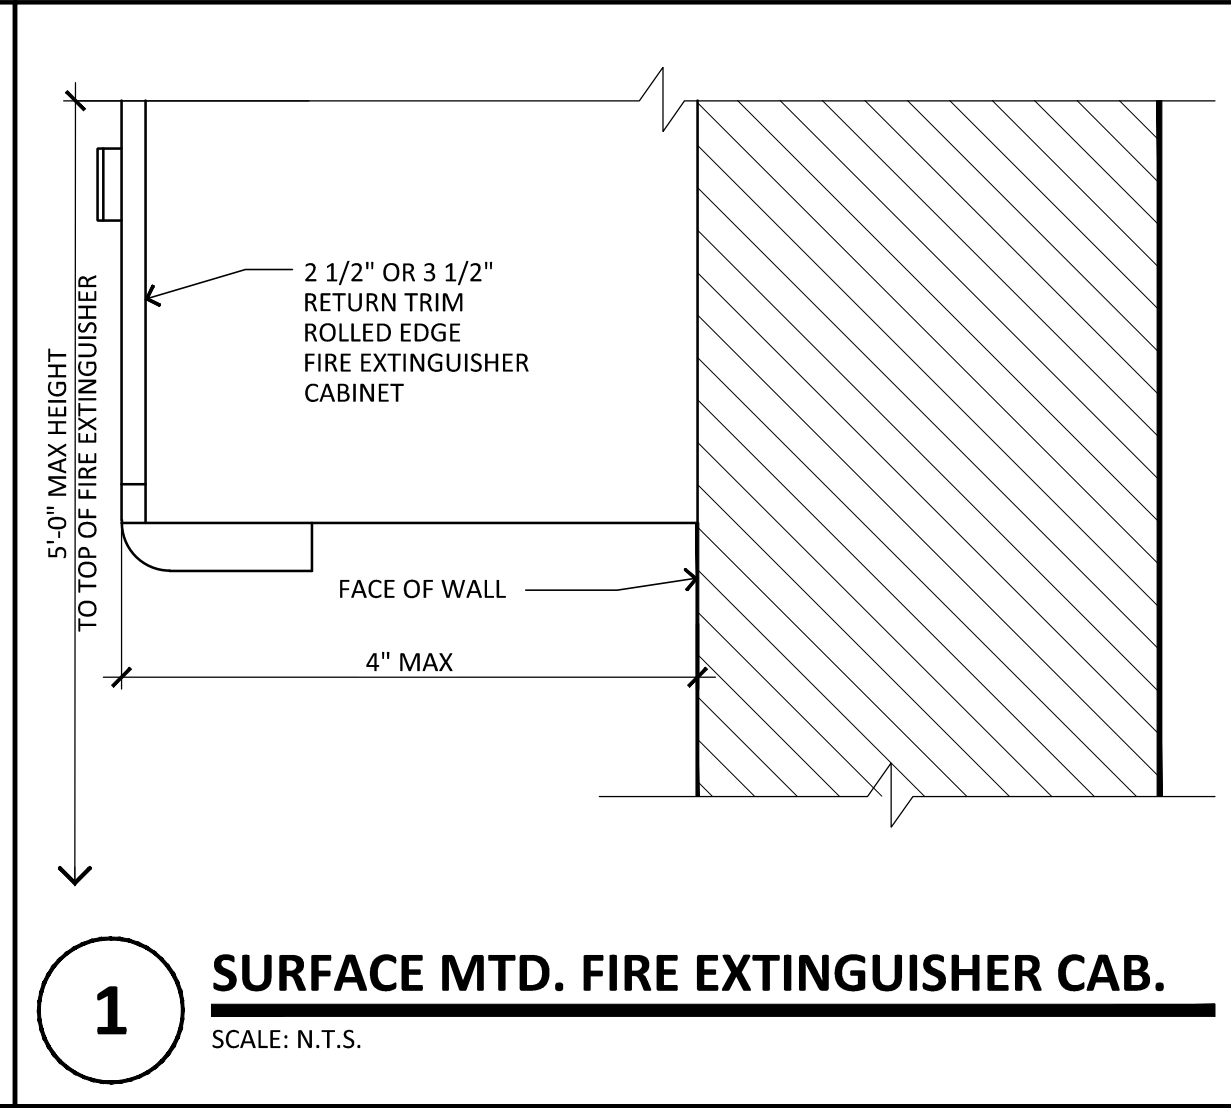


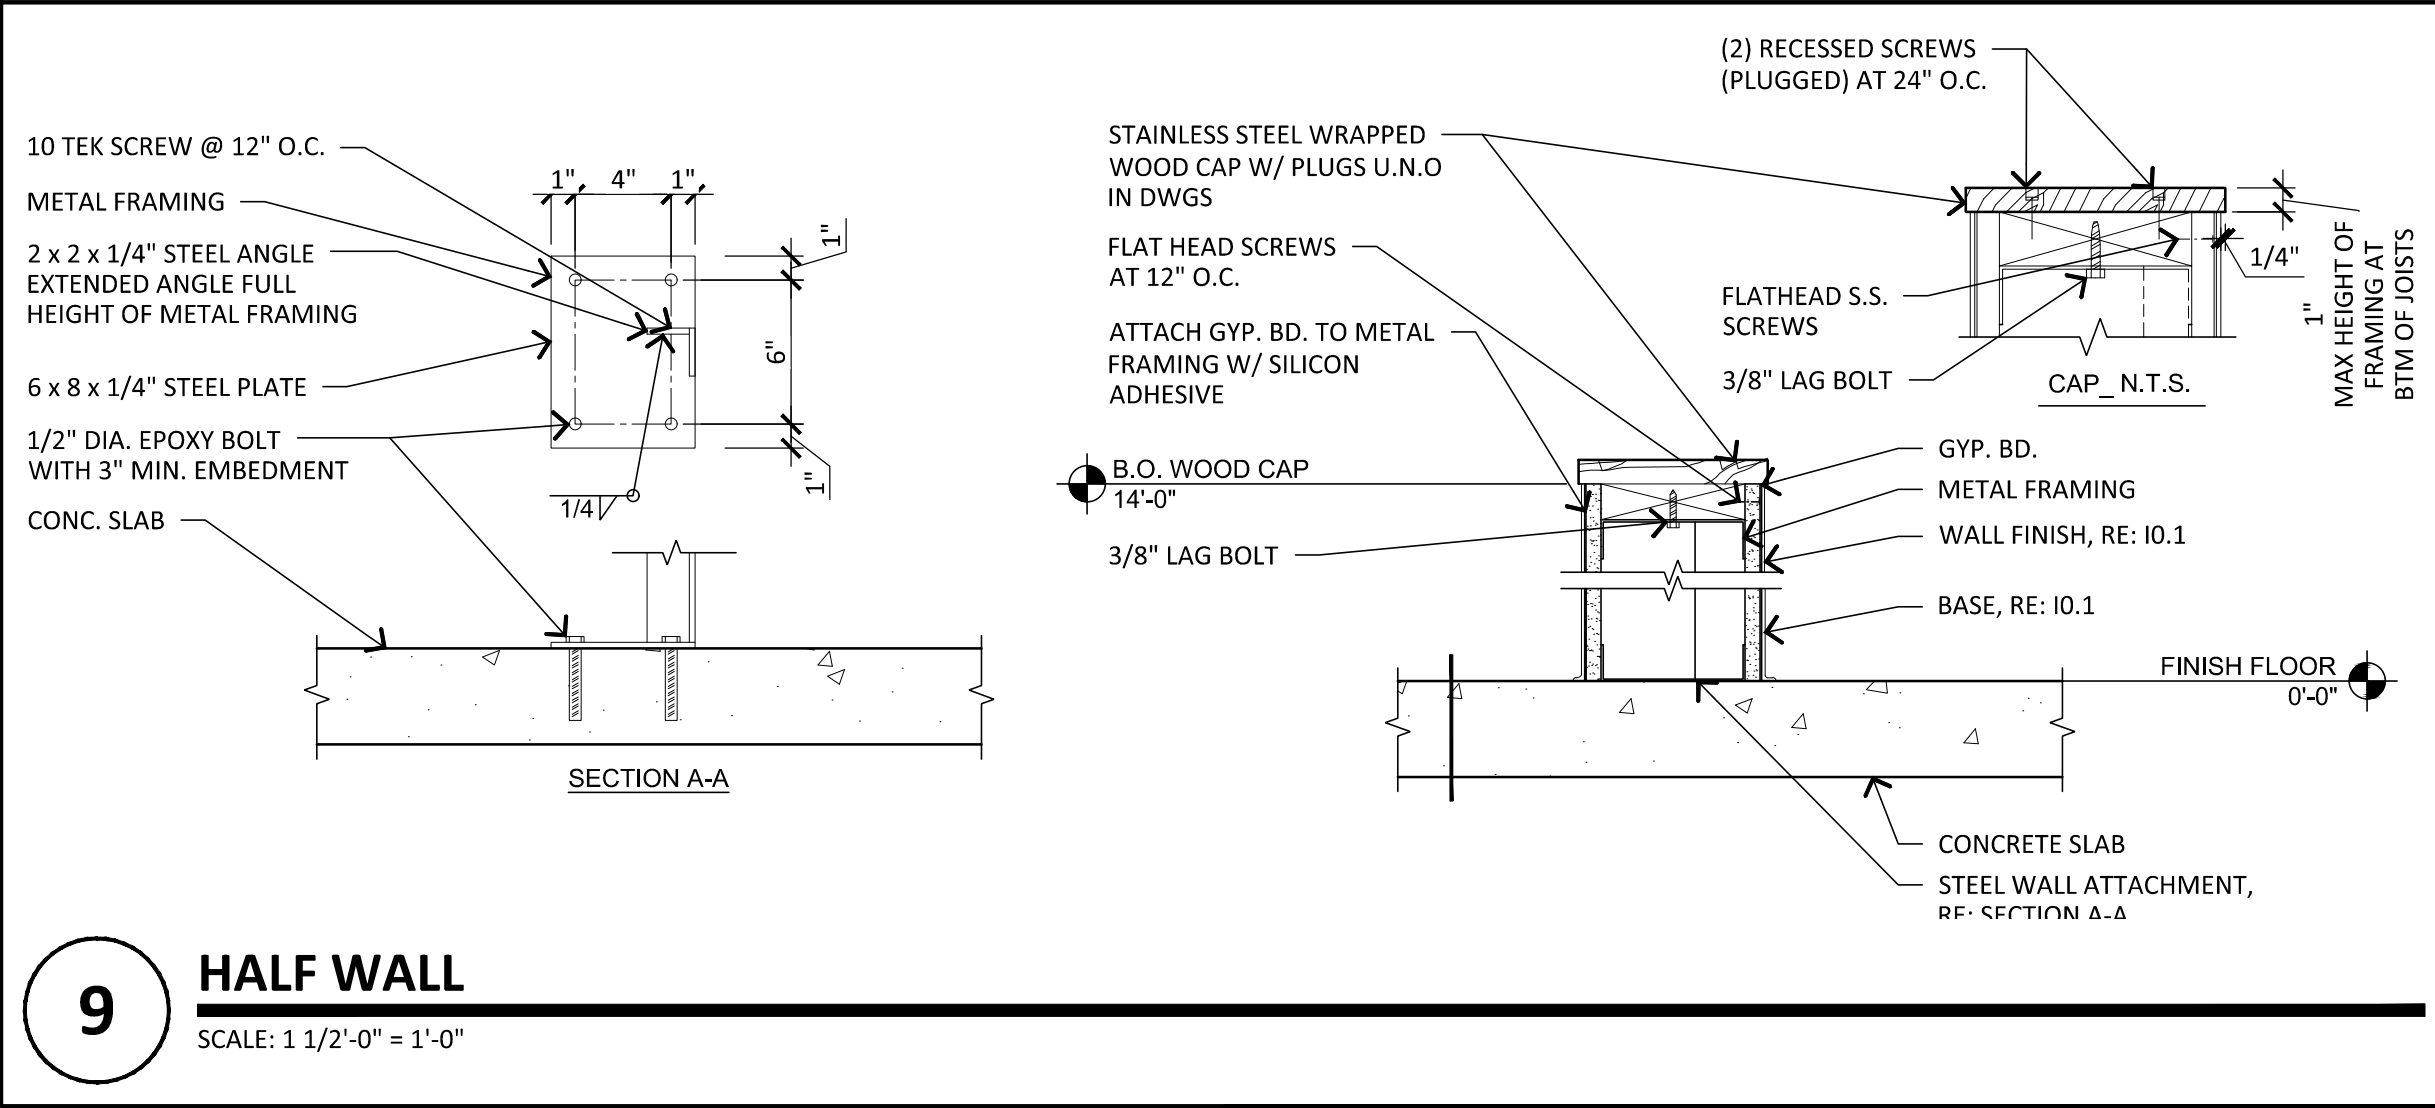

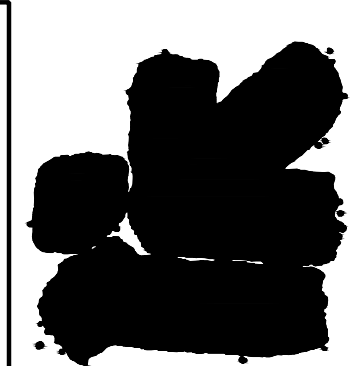

RKAA
ARCHITECTS
2233 EAST THOMAS ROAD, PHOENIX, ARIZONA 85016
602-955-3900
rkaa.com

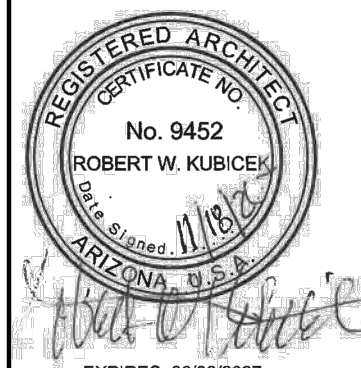

DATE : 05-08-26

DATE	CITY COMMENTS	OWNER COMMENTS
07/20/26		
07/23/26		
08/20/26		

MATTRESS SHOP
PAD 5B - SUITE 1 AT PASEO LINDO SHOPPING CENTER
NEC OF ARIZONA AVE AND OCOTILLO RD.
CHANDLER, AZ

NOTICE OF ALTERNATE BILLING OR PAYMENT CYCLE: THIS CONTRACT MAY ALLOW THE OWNER TO REQUIRE THE SUBMISSION OF BILLING OR ESTIMATES IN BILLING CYCLES OTHER THAN THIRTY DAYS. THIS CONTRACT MAY REQUIRE OWNER TO MAKE PAYMENT FOR THE FULL INVOICED AMOUNT WITHIN THIRTY DAYS OF THE DATE OF BILLING AND APPROVAL OF BILLING AND ESTIMATES. A WRITTEN DESCRIPTION OF SUCH CHANGES BILLING CYCLE APPLICABLE TO THE PROJECT IS AVAILABLE FROM OWNER OR DESIGNATED AGENT.

NAME: _____
ADDRESS: _____
PHONE: _____
CONTACT: Name: _____

design by: **RH**
drawn by: **MM**
checked by: **RH**

A8.0
project #: **26102.00**

COPYRIGHT 2023, ALL RIGHTS RESERVED. THIS DRAWING IS AN INSTRUMENT OF SERVICE. IT IS THE PROPERTY OF RKAA ARCHITECTS, INC. AND MAY NOT BE REPRODUCED OR REPRODUCTION HEREOF (WHOLE OR PARTIAL) WITHOUT WRITTEN PERMISSION OF THE CORPORATION.